
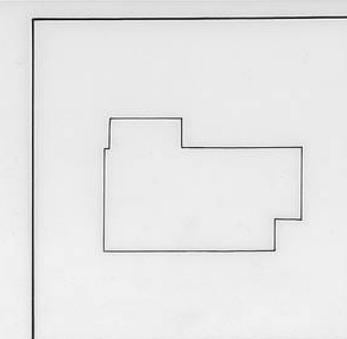


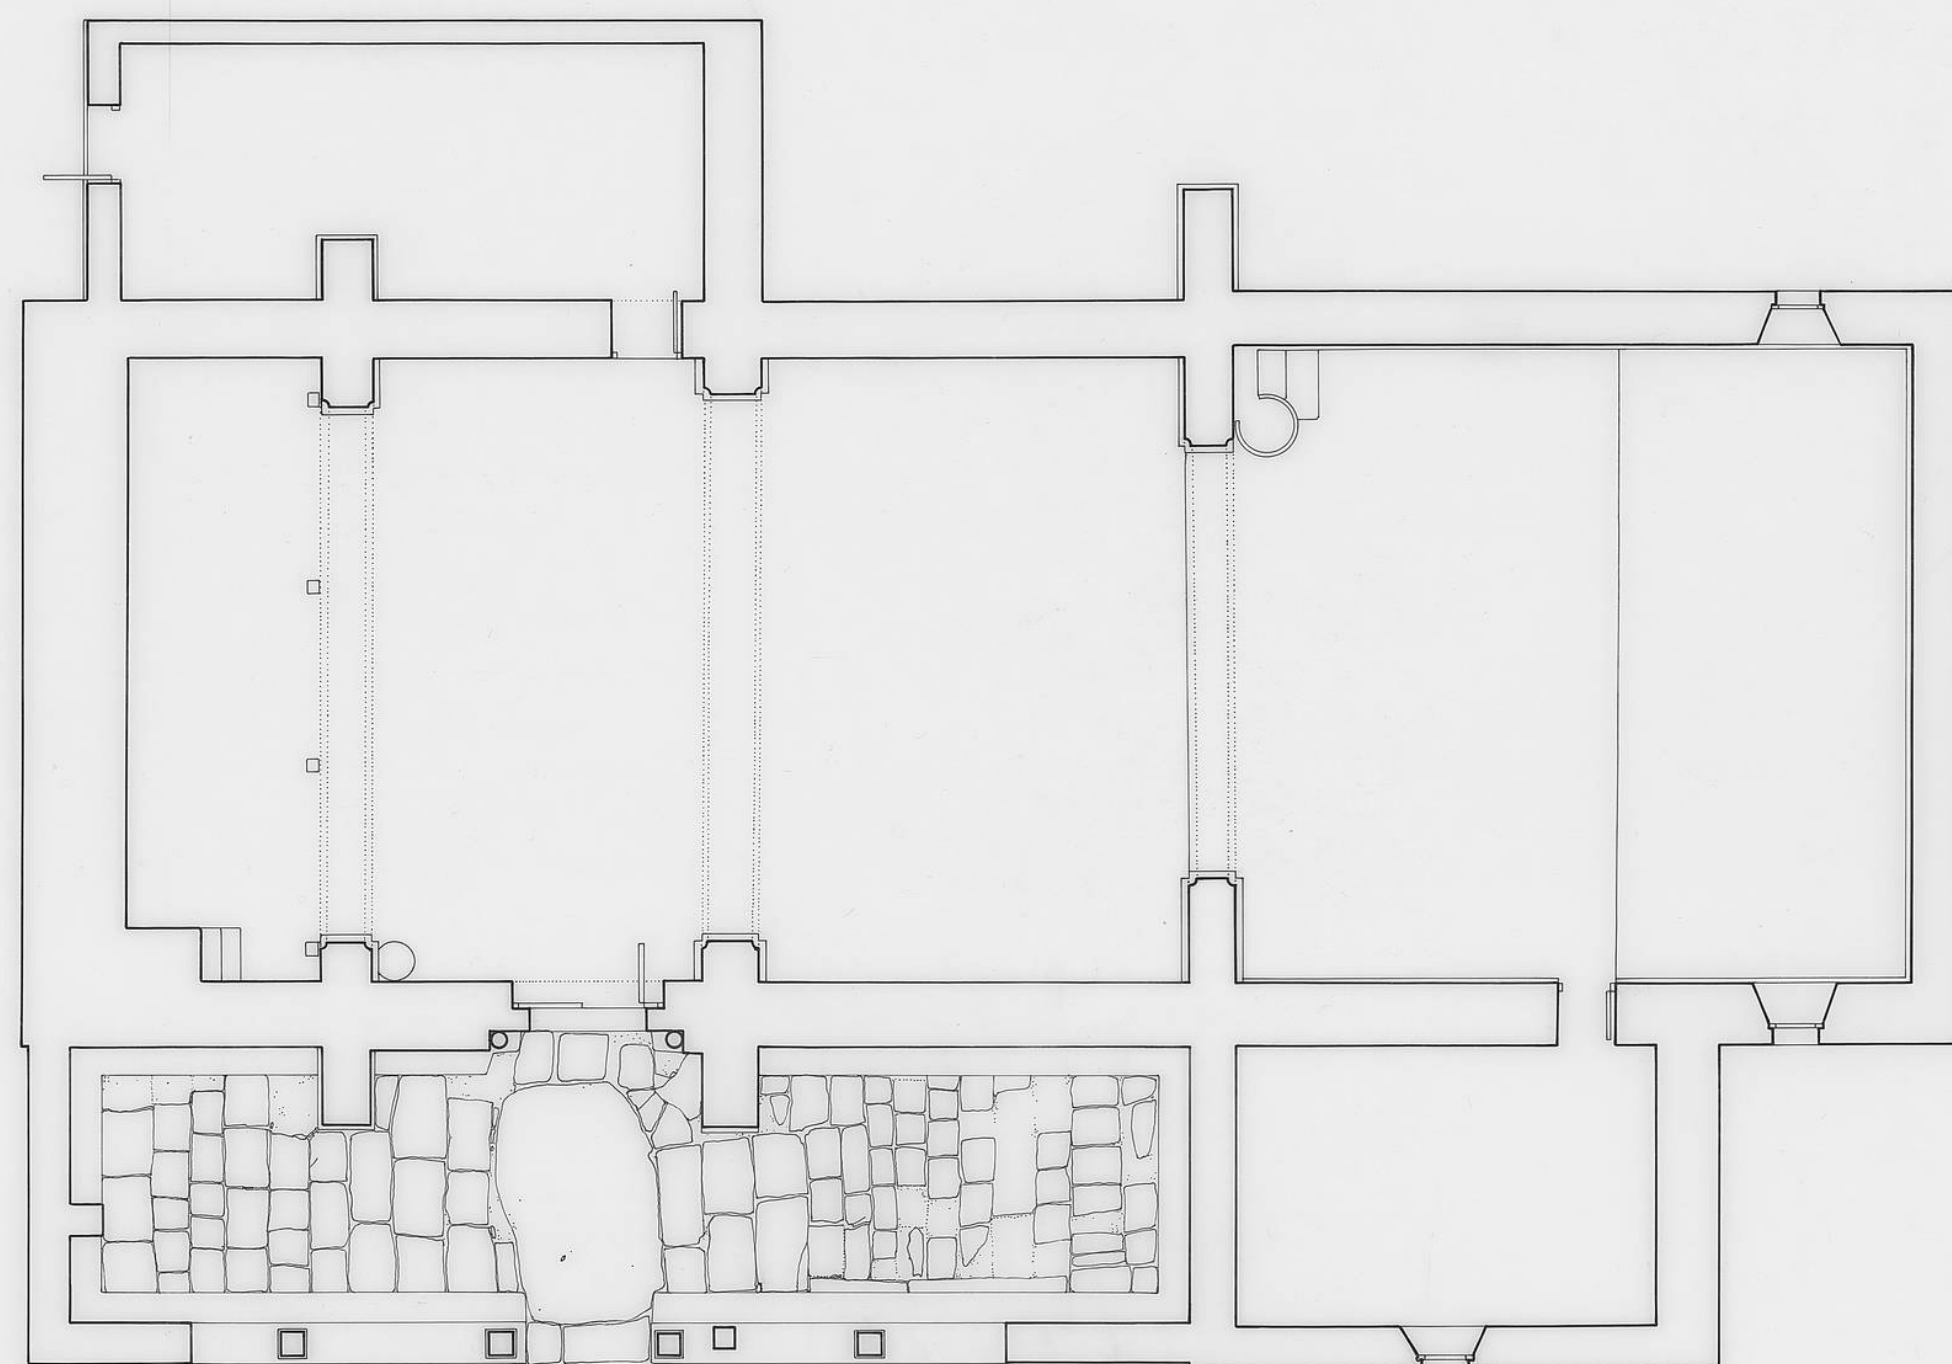

SAN MIGUEL ARCANGEL

SANTIZ
SALAMANCA

DOCUMENTACION GRAFICA

PLANTA GENERAL
ESCALA 1:100

AGOSTO/94

