
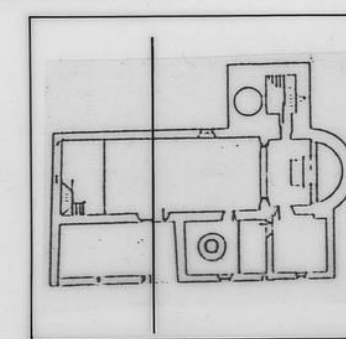
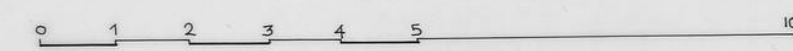


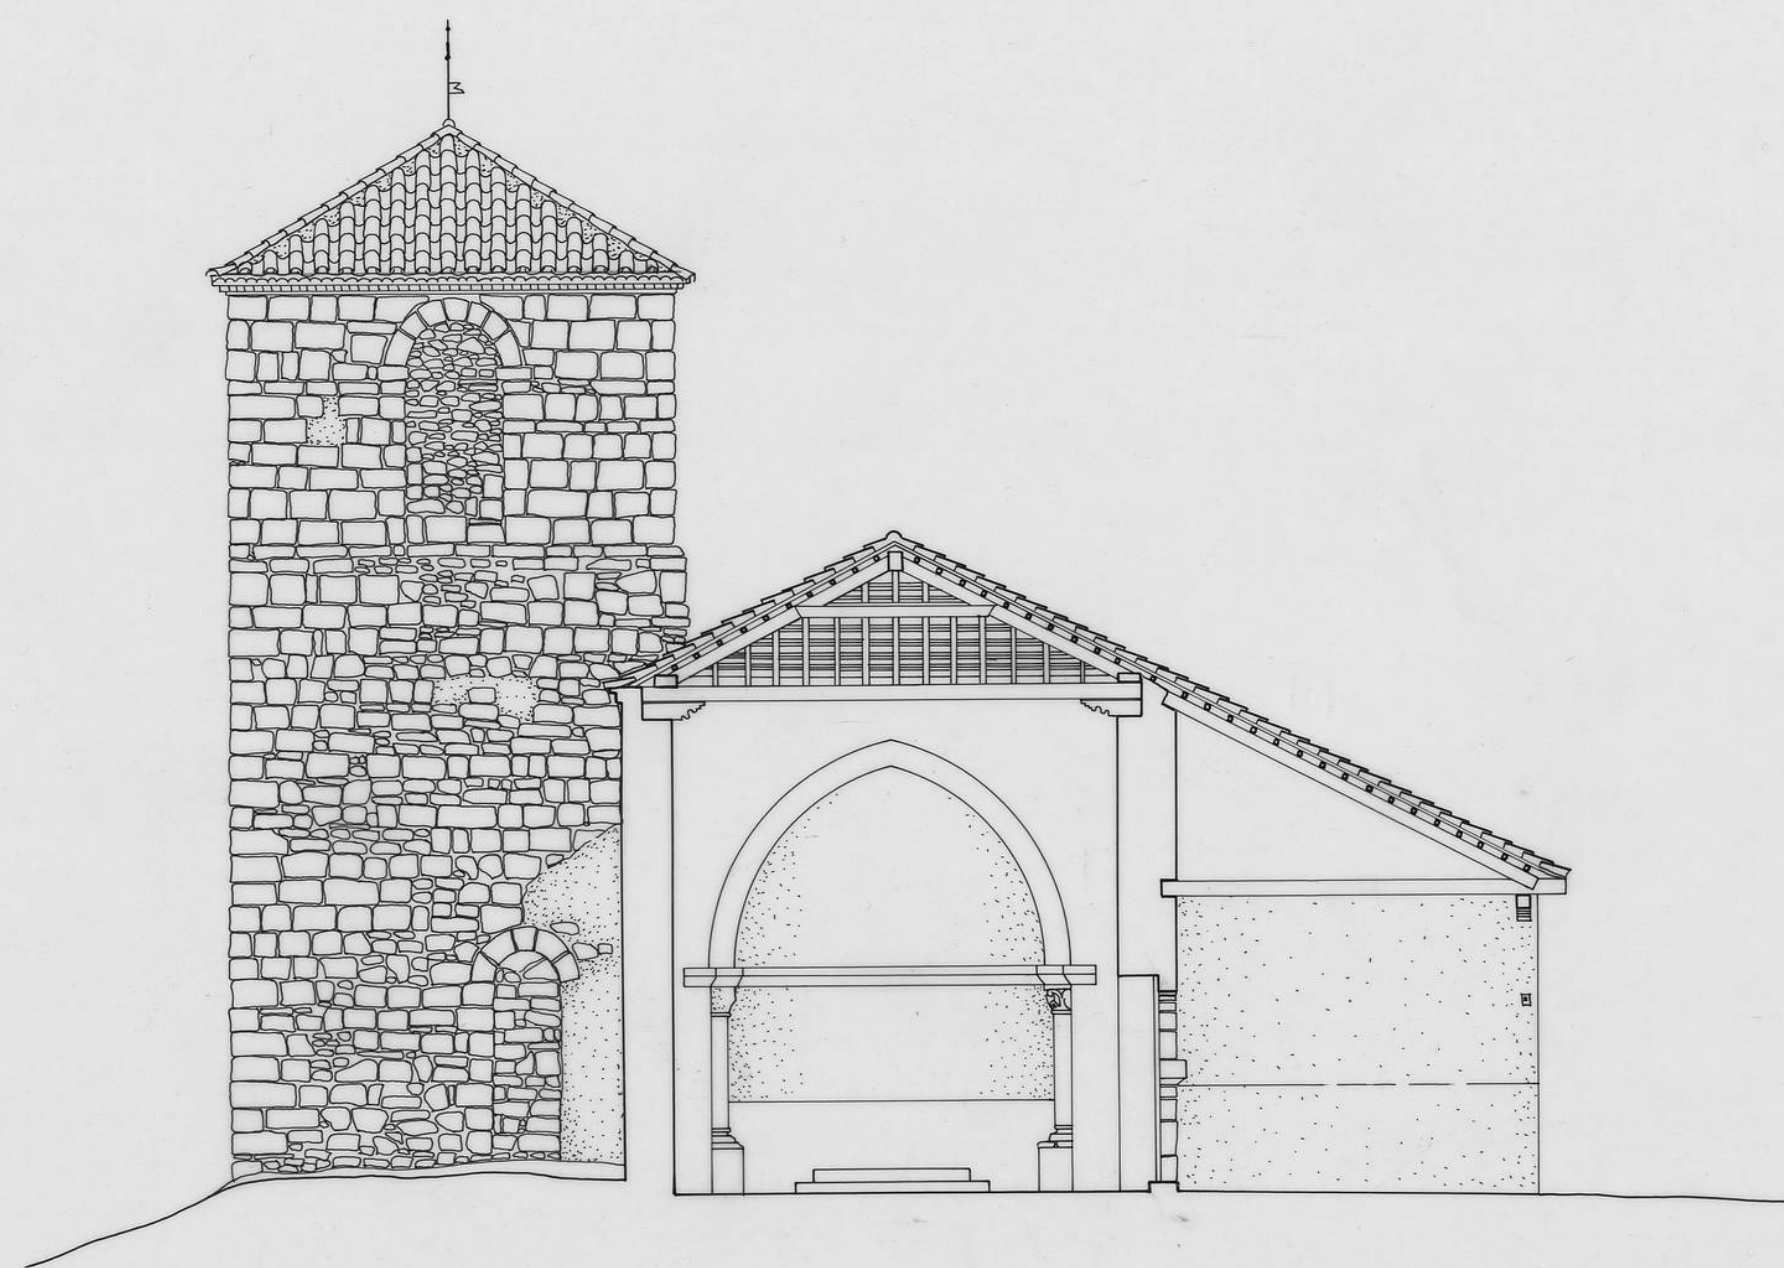

S. MIGUEL ARCANGEL

VILLABUENA

DOCUMENTACION GRAFICA

SORIA

SECCION TRANSVERSAL
ESCALA 1:100

FEBRERO/95

