




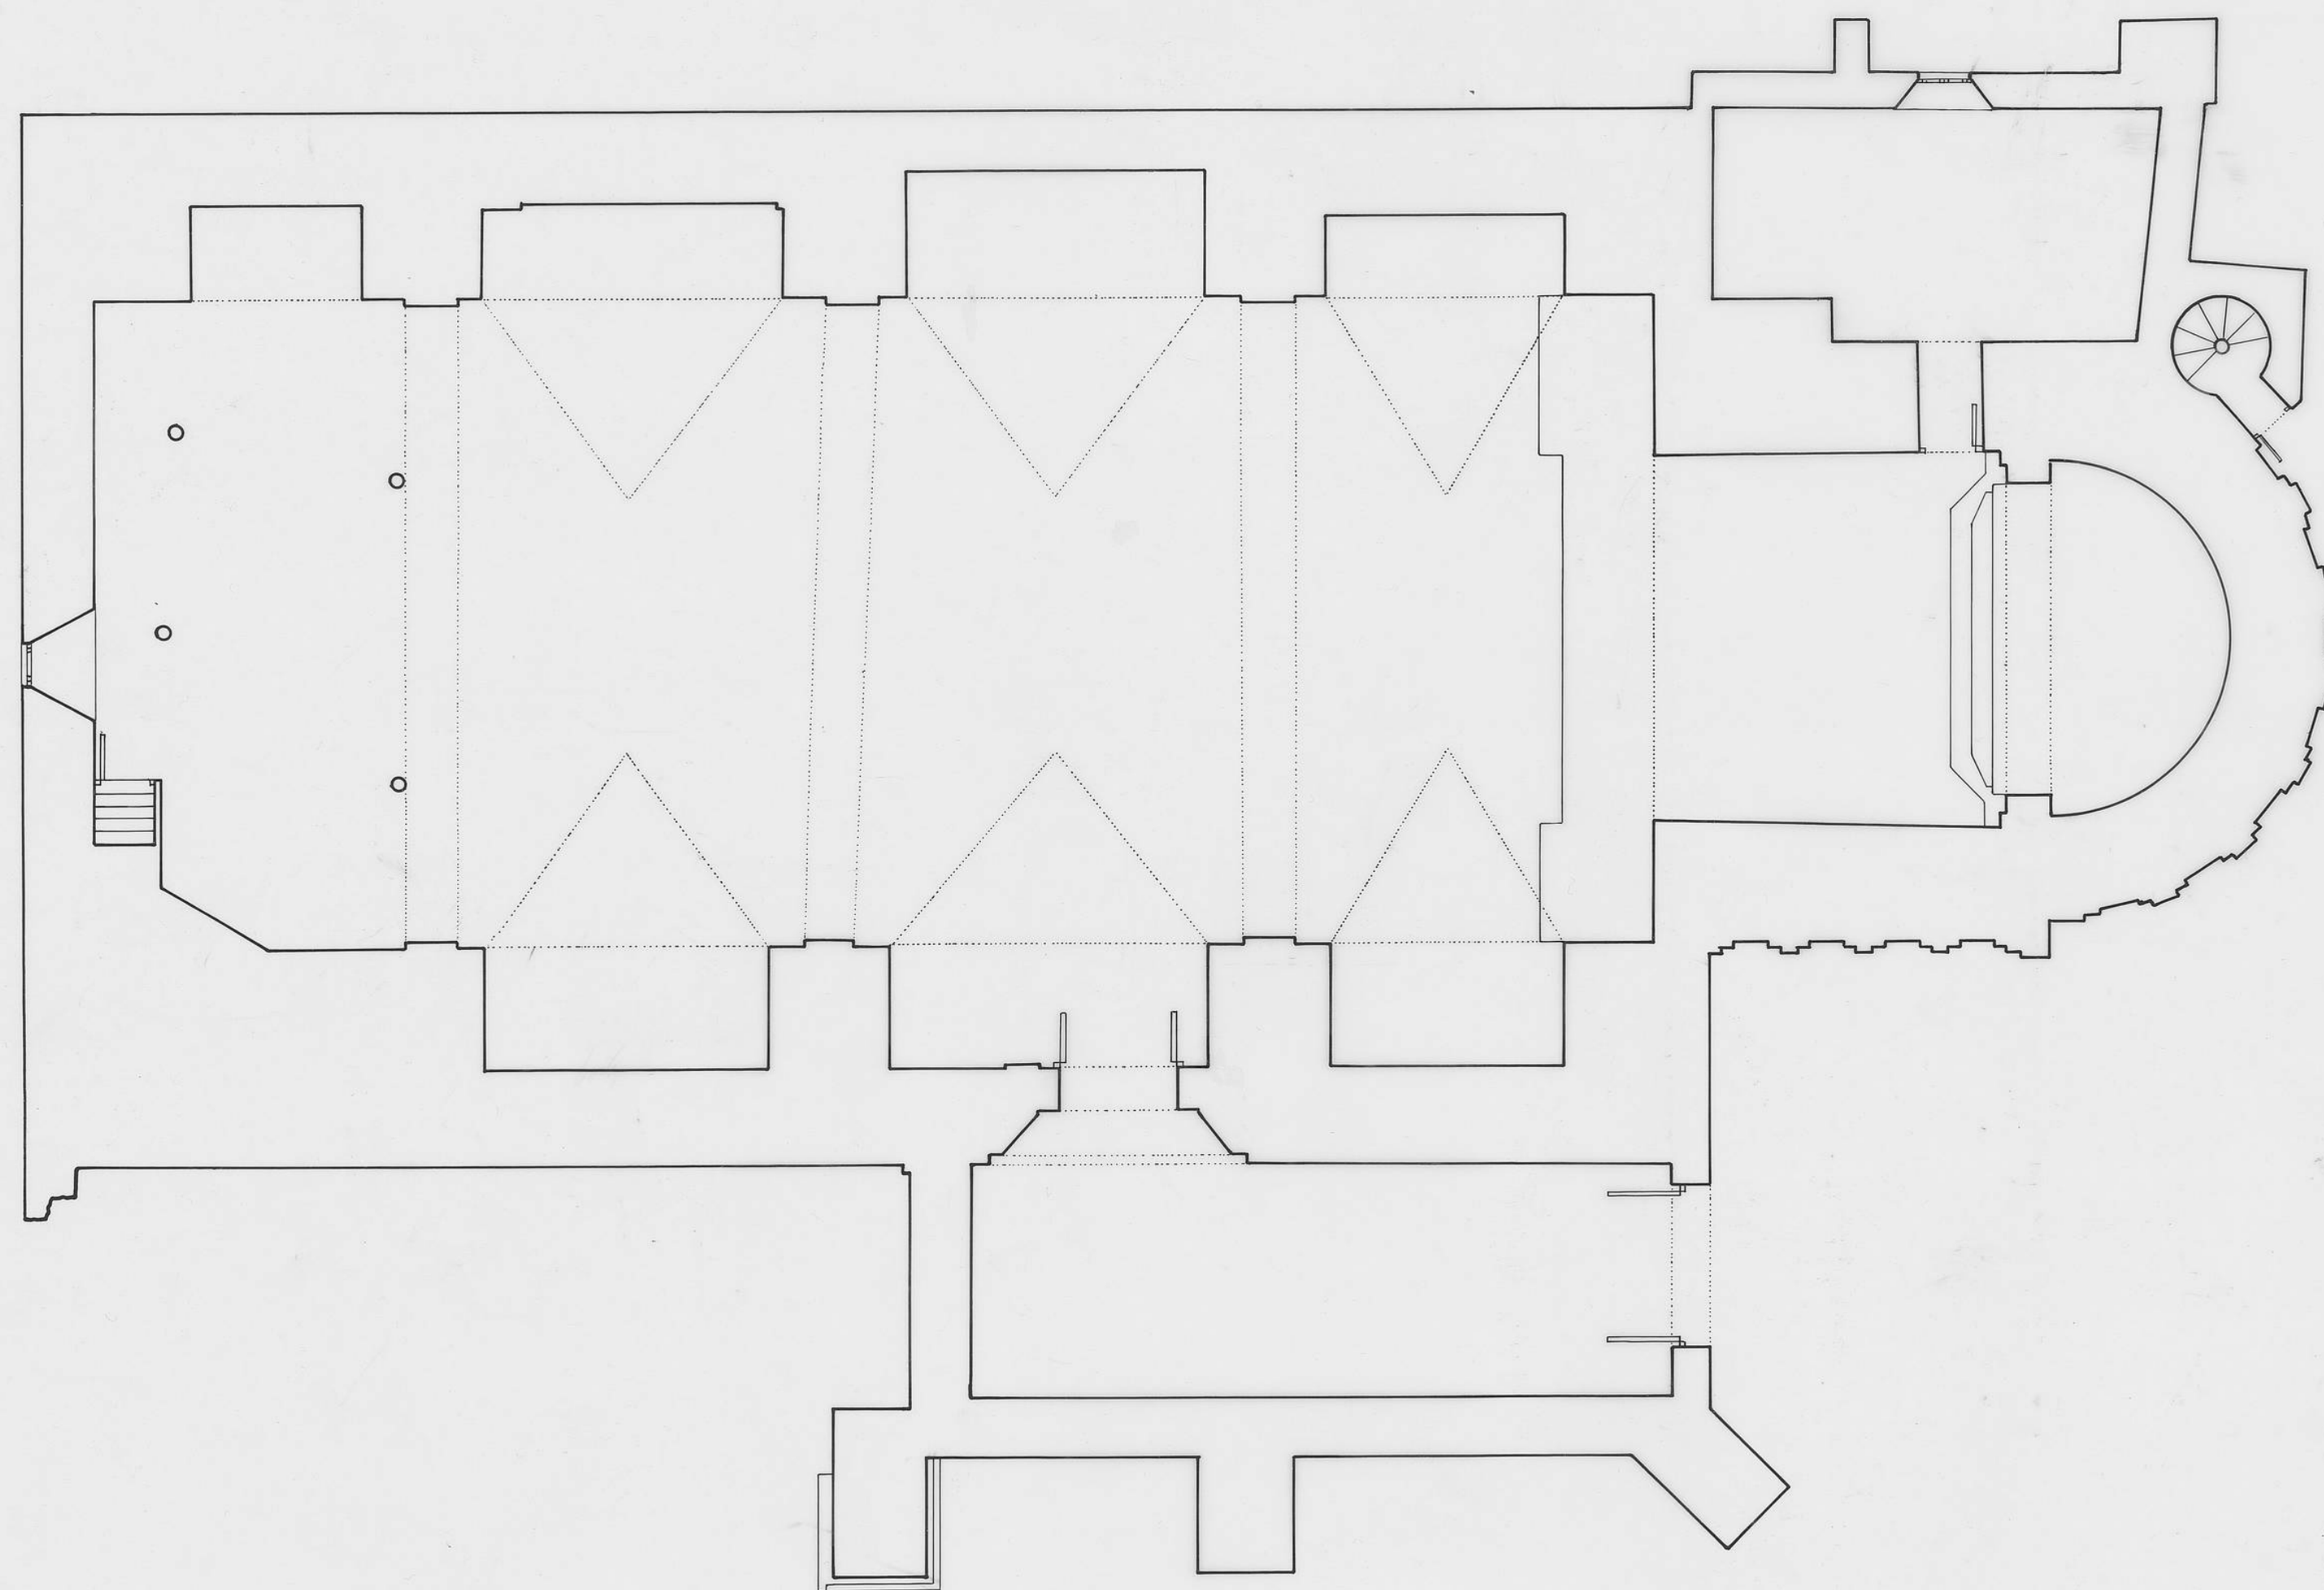

0 1 2 3 4 5

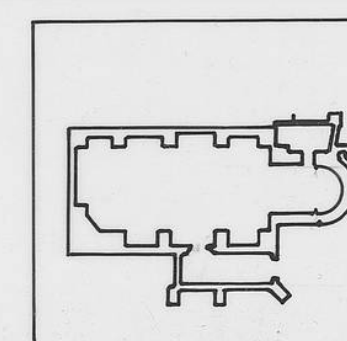

SAN BOAL
DOCUMENTACION GRAFICA
PLANTA
ESCALA 1:100

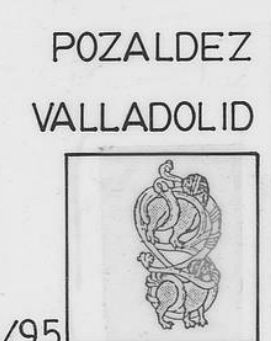

FEBRERO/95