



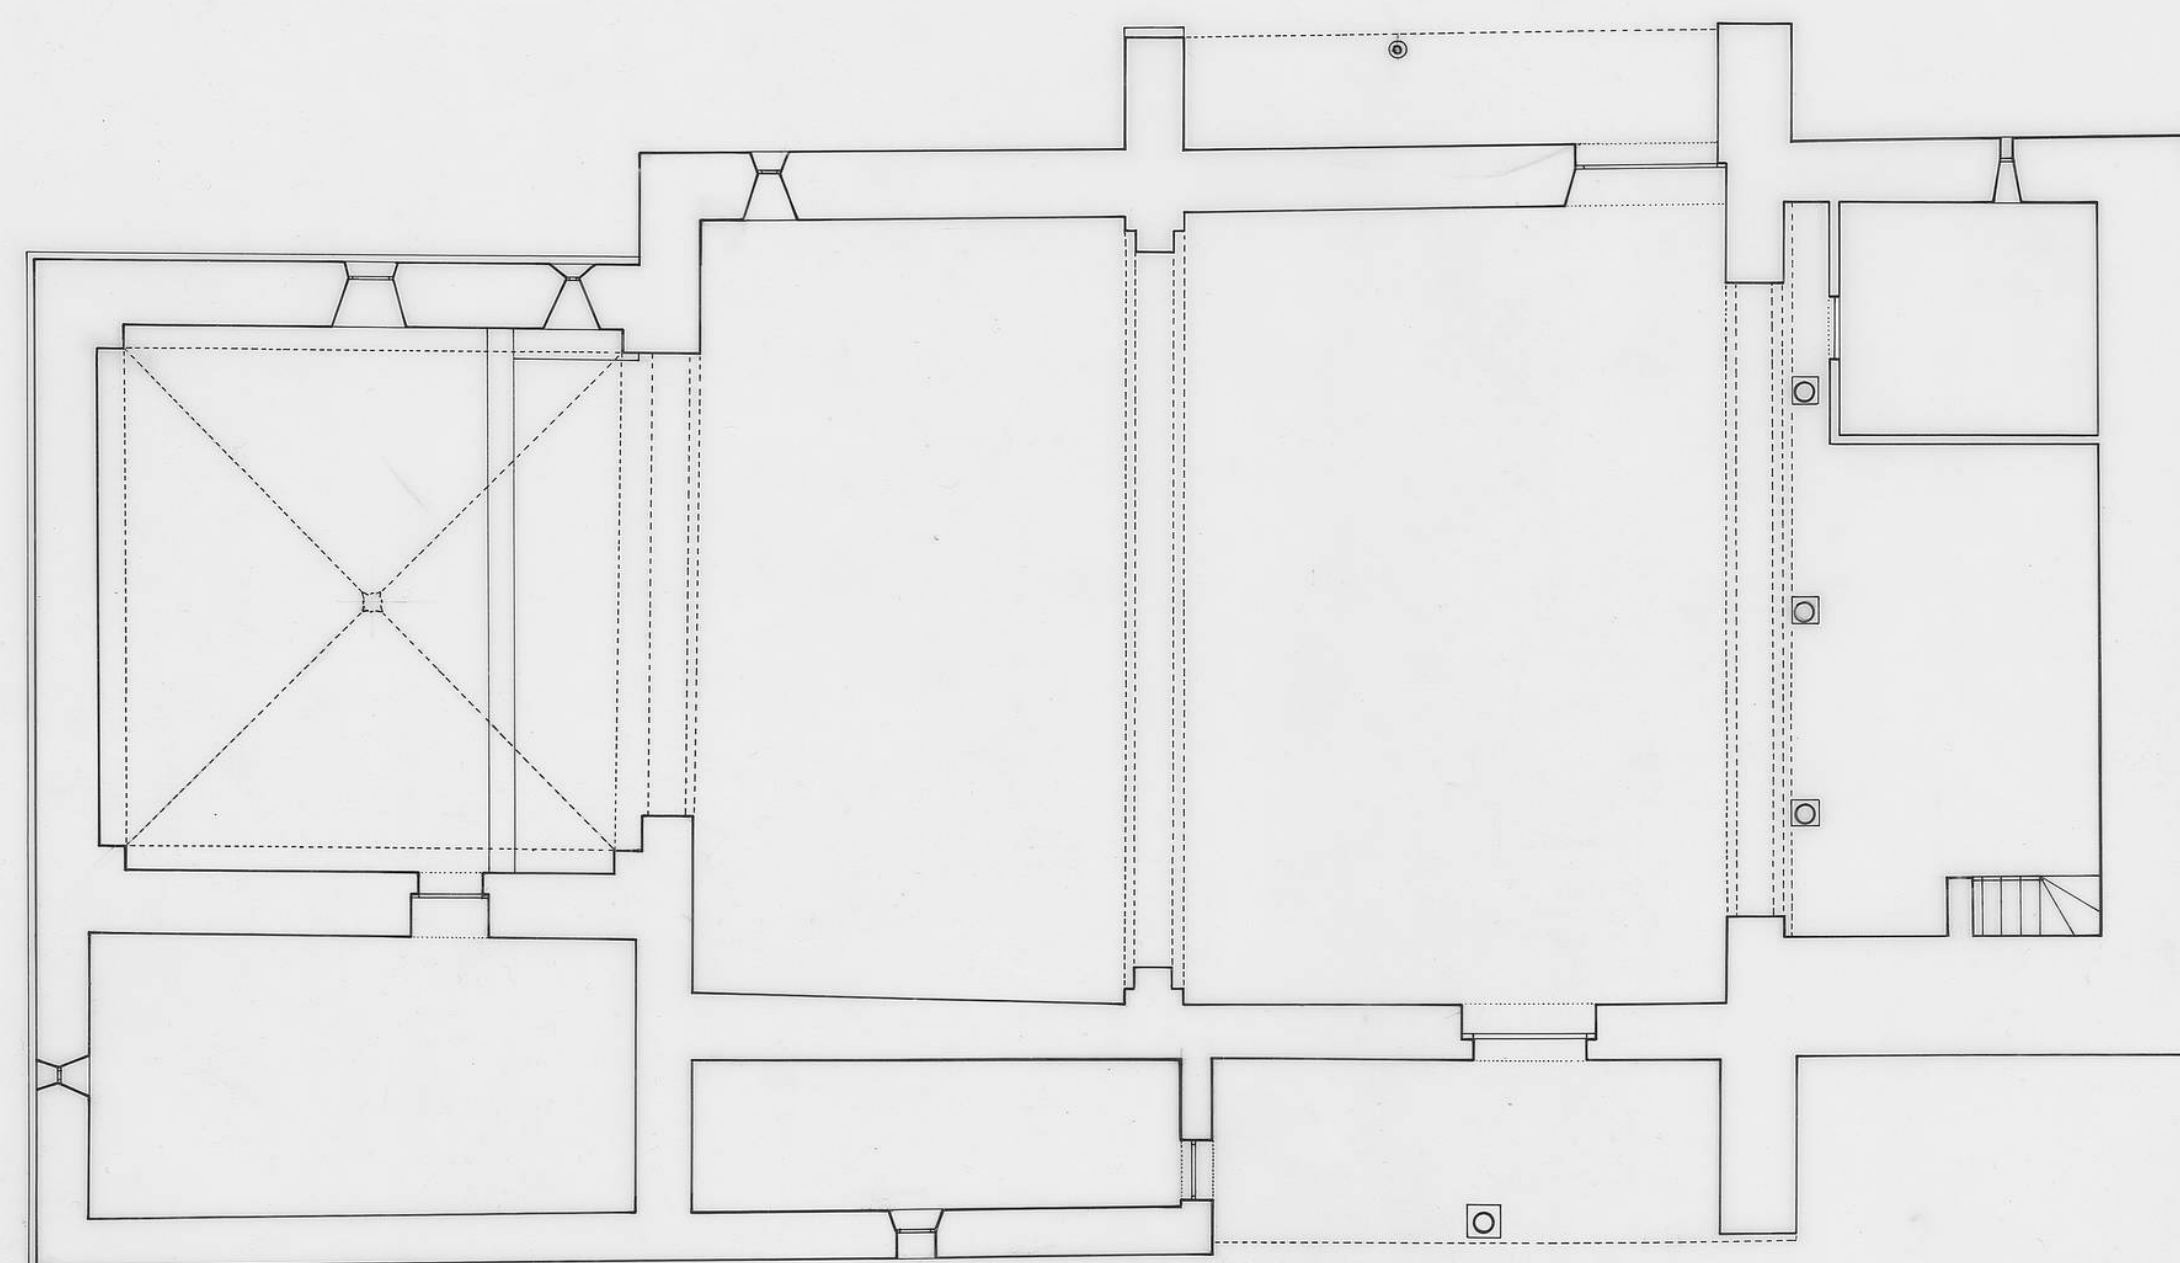


0 1 2 3 4 5 10

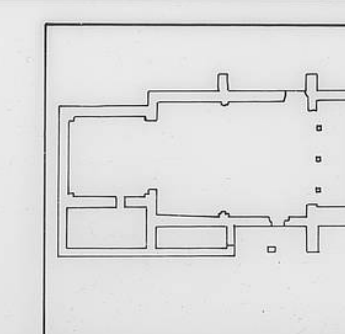

DOCUMENTACION GRAFICA

PLANTA
ESCALA 1:100

TORREFRADES
ZAMORA

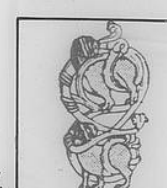

ABRIL/94