



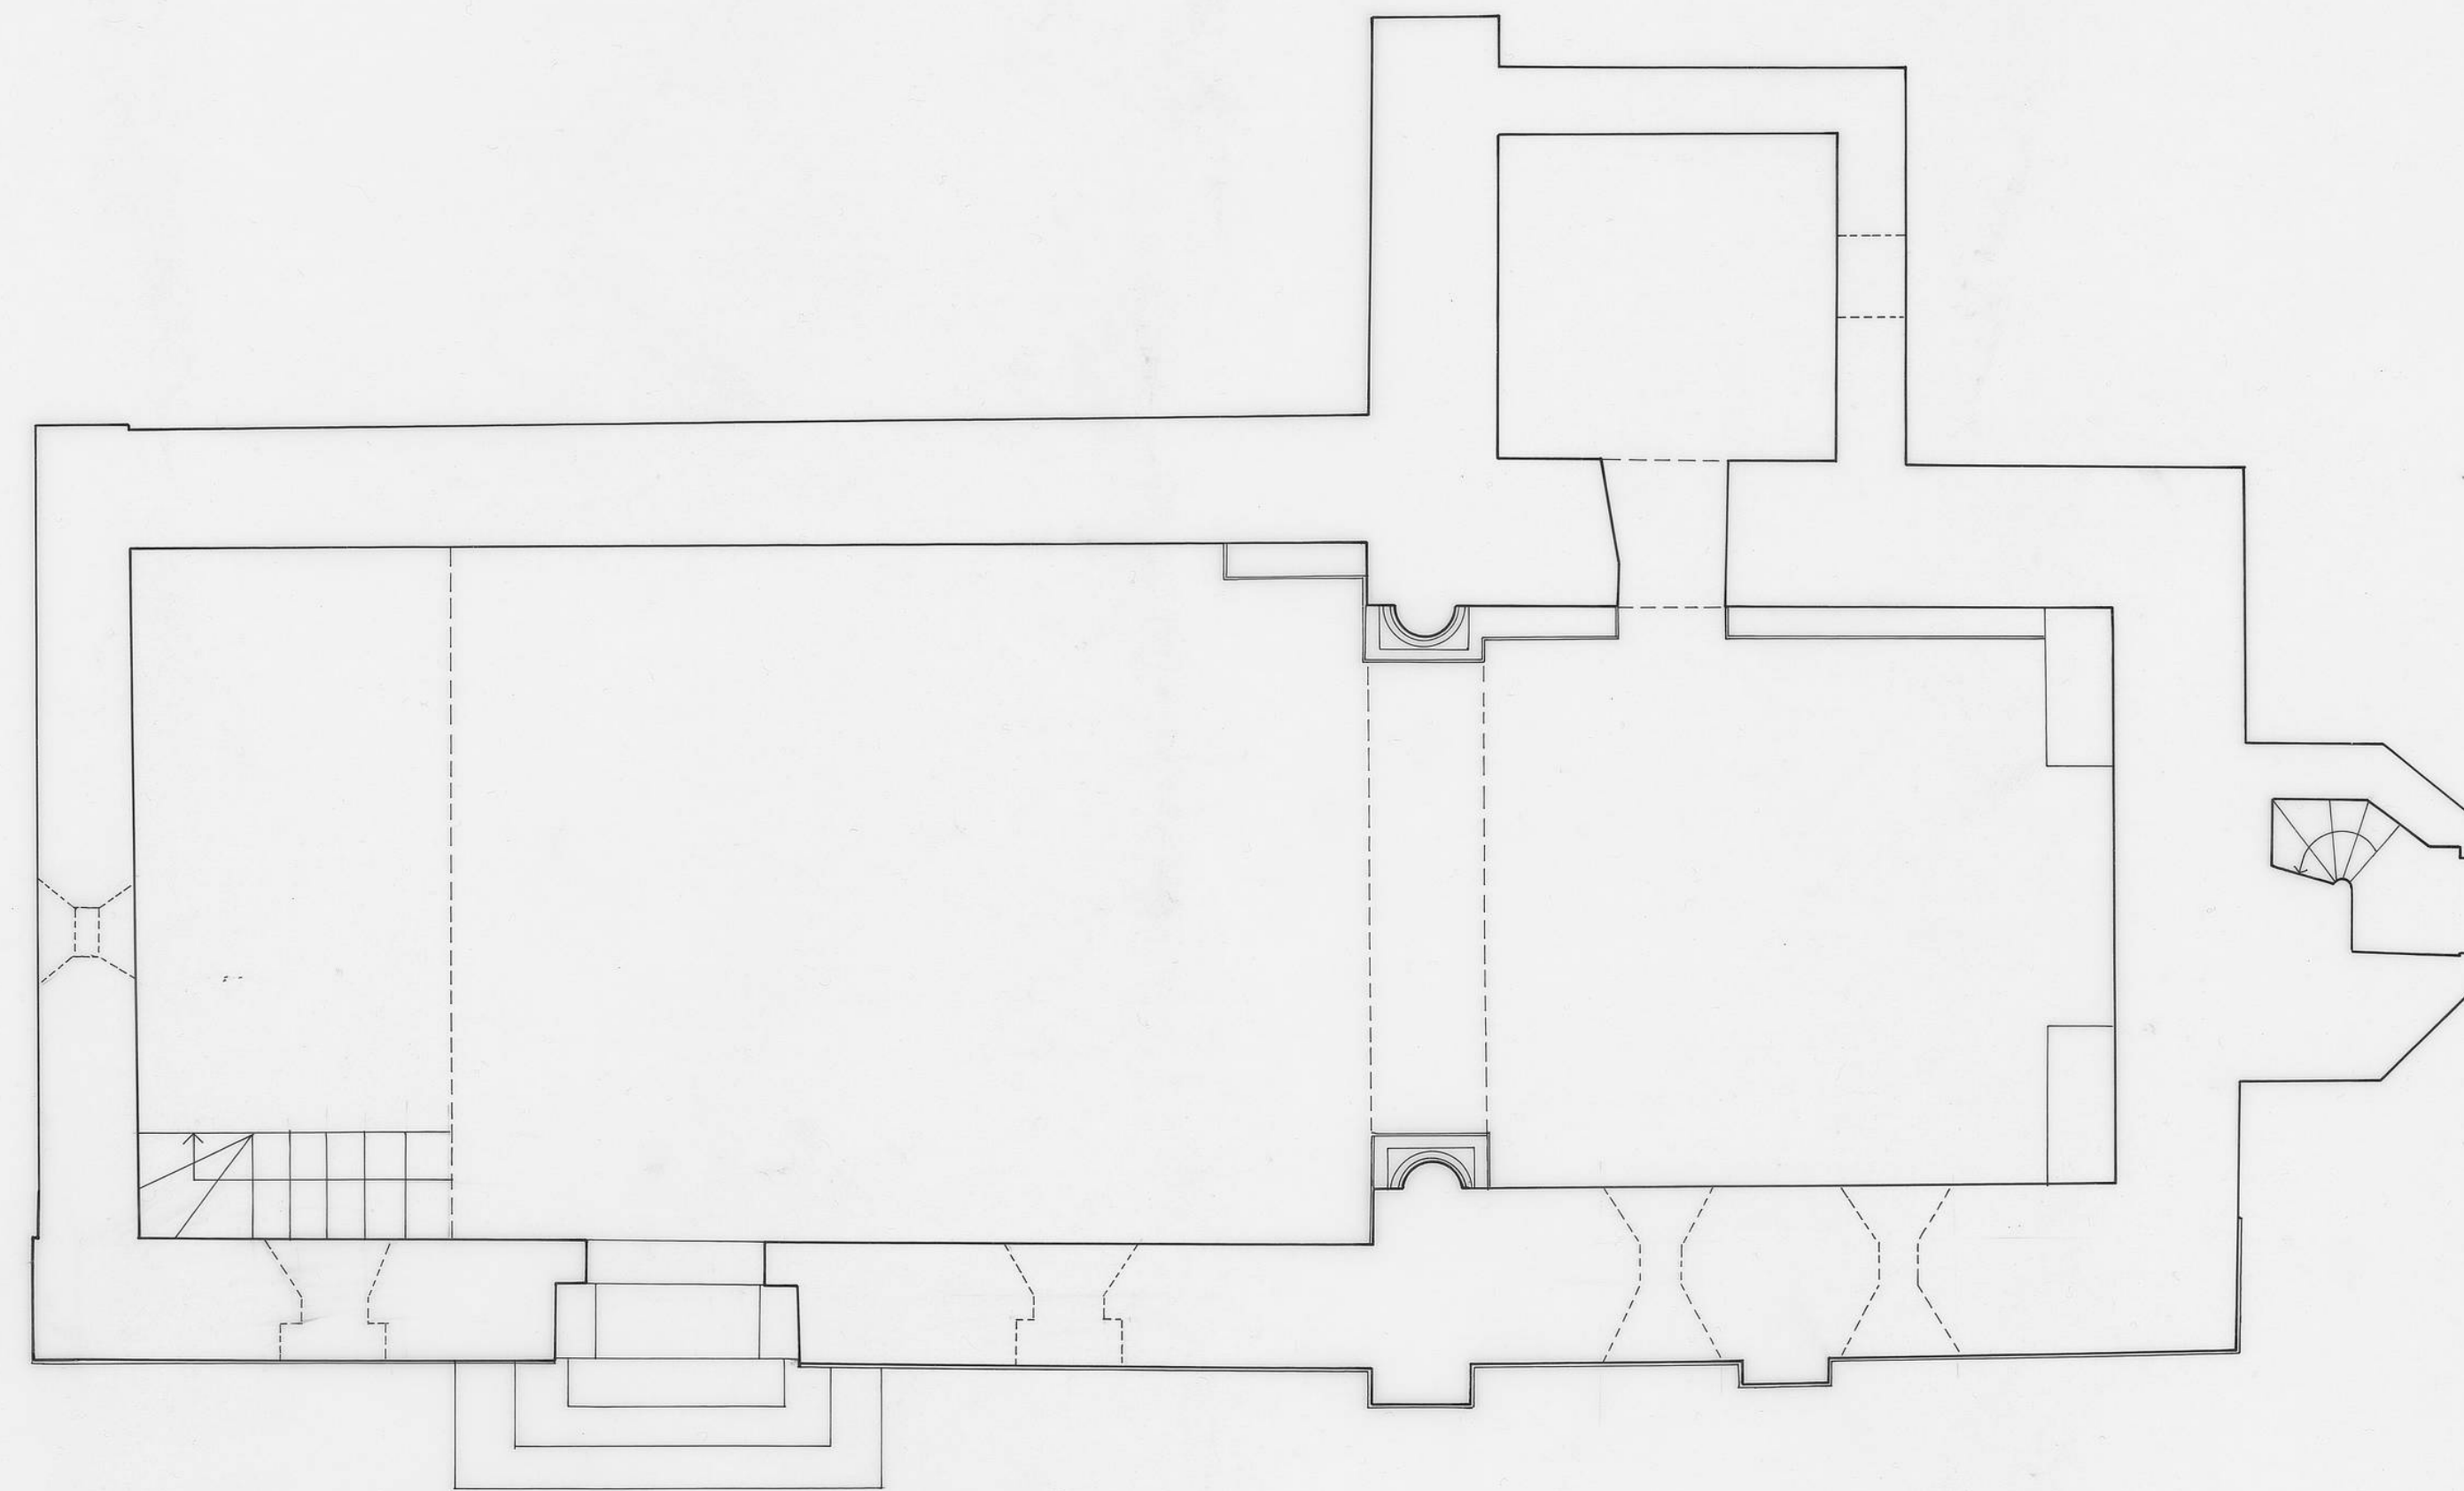

0 1 2 3 4 5 6 7 8 9 10 1:50

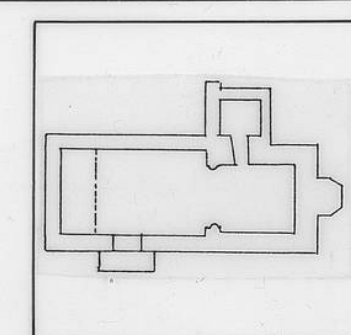

SANTIAGO

DOCUMENTACION GRAFICA

PLANTA
ESCALA 1:50

LASTRILLA
PALENCIA



JULIO/93