



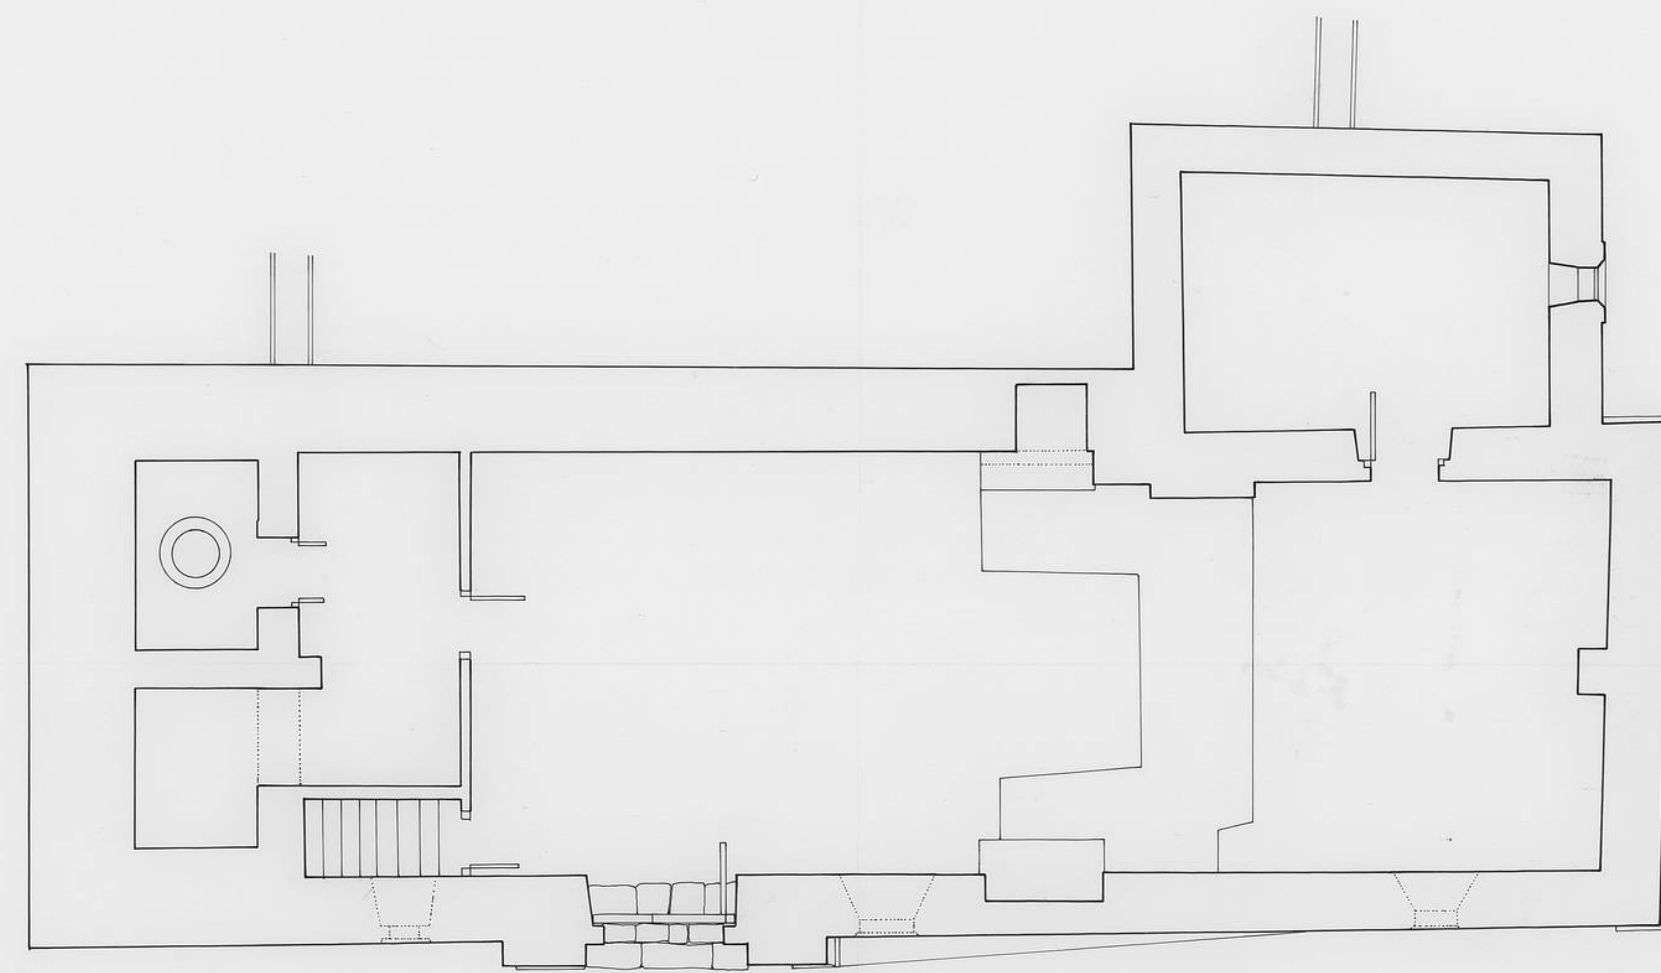

0 1 2 3 4 5 10

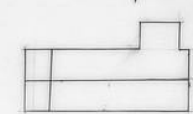

SAN PEDRO APOSTOL

DOCUMENTACION GRAFICA

PLANTA GENERAL

ESCALA 1:100

FEBRERO/95

OJUEL
SORIA

