



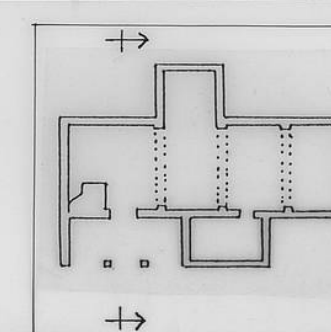

S.ANDRES S.ANDRES DE SAN PEDRO  
SORIA  
SECCION TRANSVERSAL  
ÉSCALA 1:50

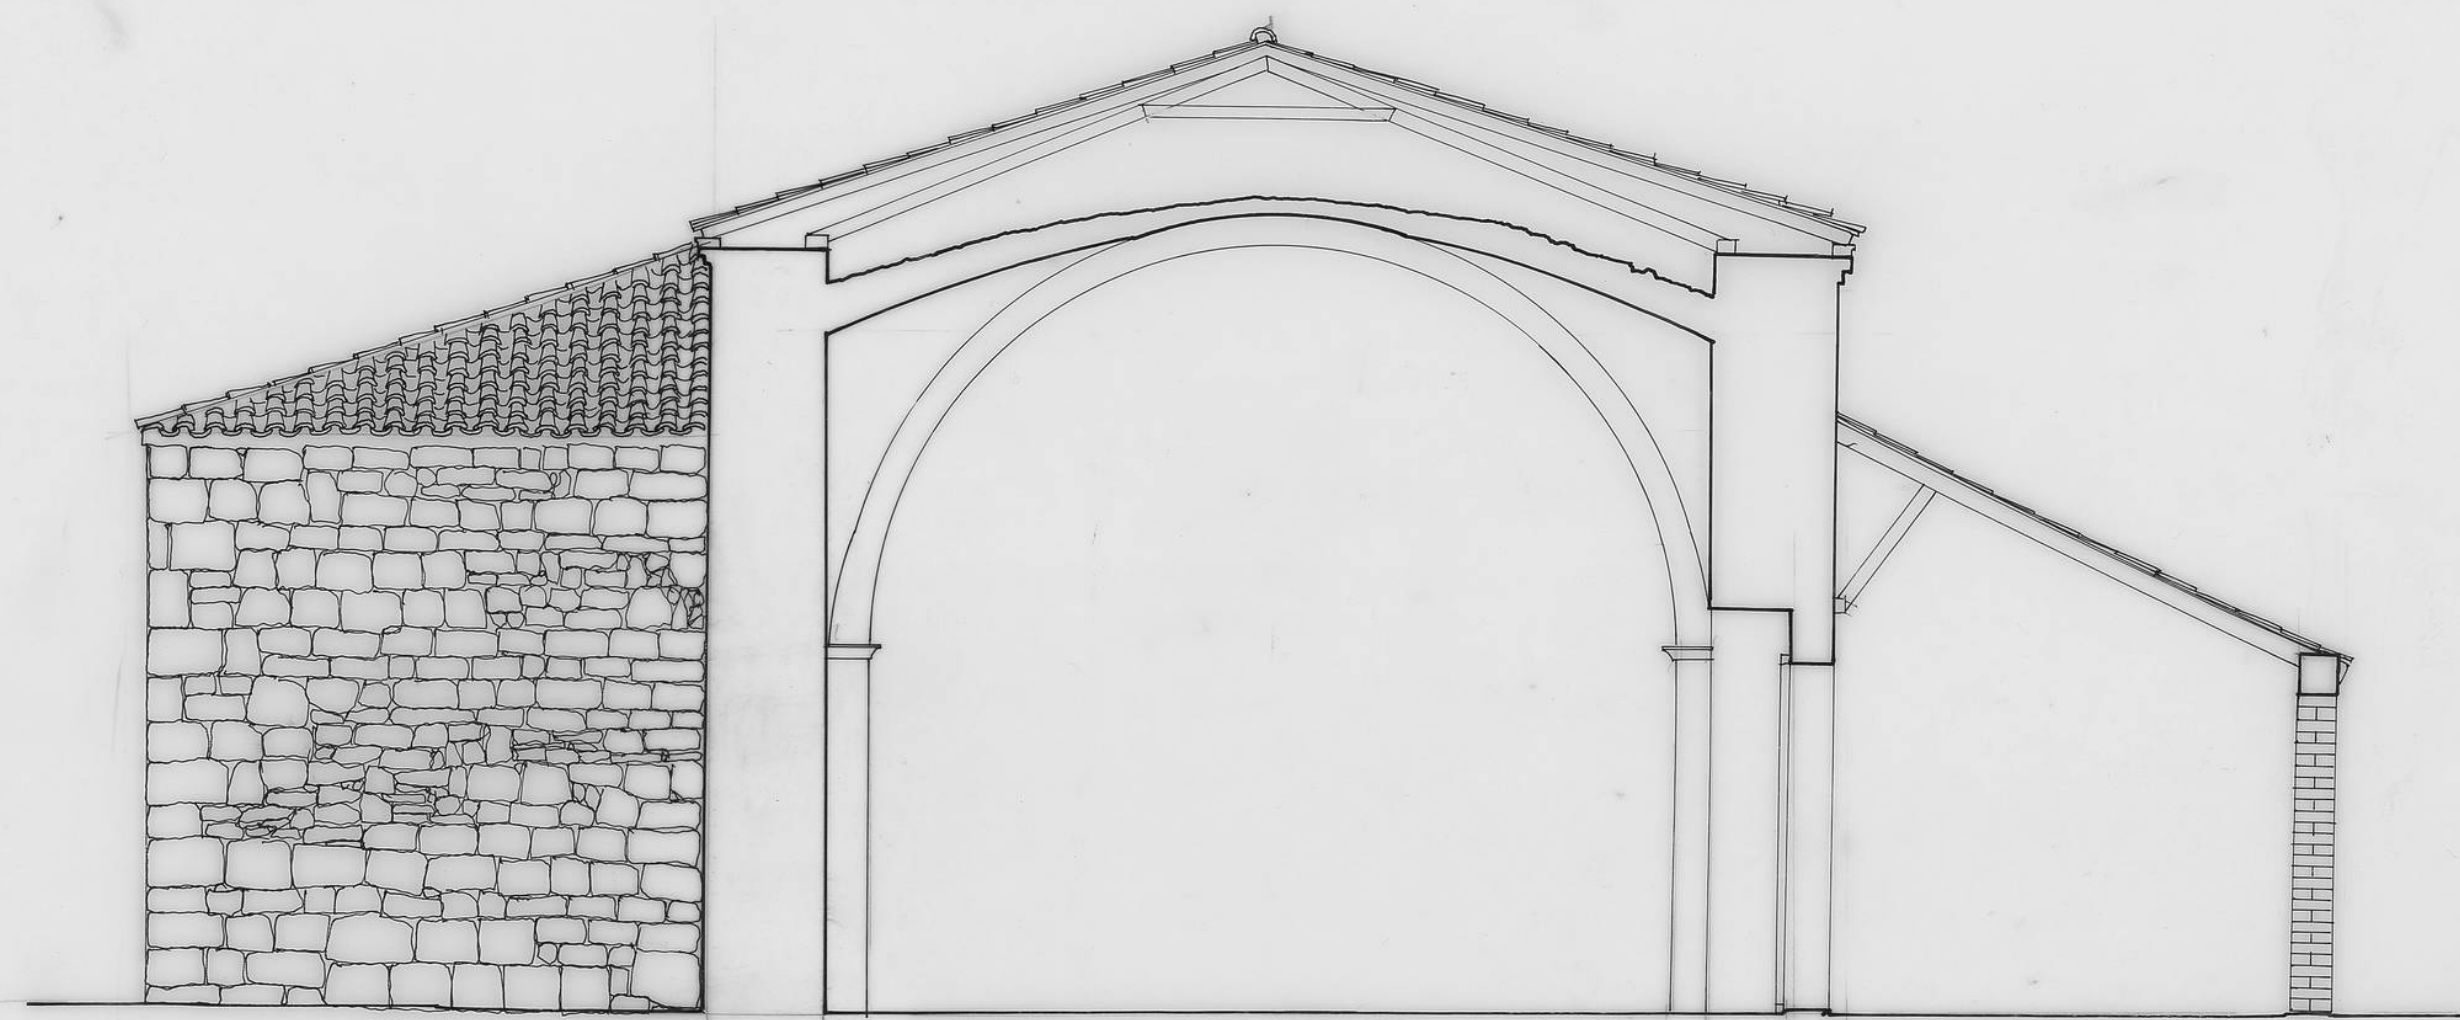