



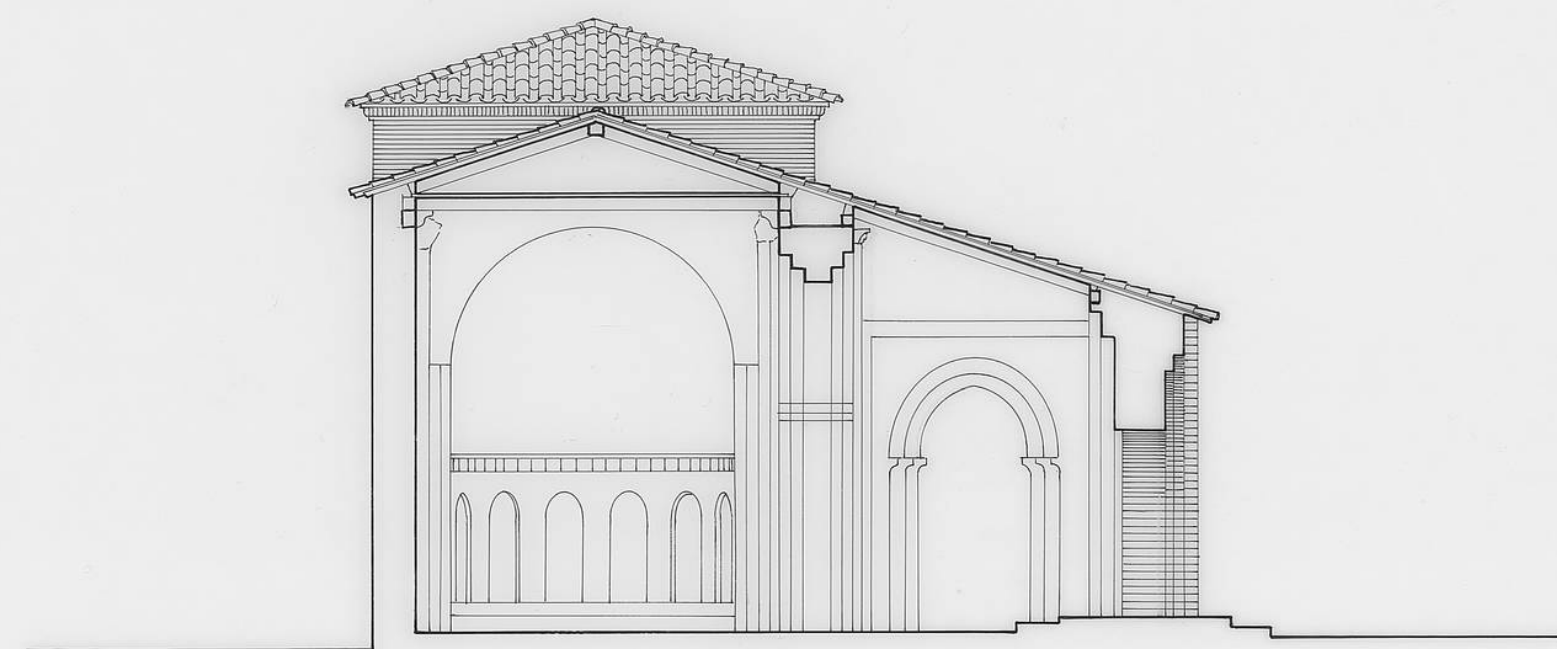

0 1 2 3 4 5 10

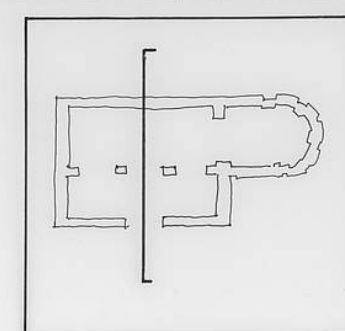

SAN ANTONIO

DOCUMENTACION GRAFICA

SECCION TRANSVERSAL
ESCALA 1:100

GALLEGUILLOS

SALAMANCA



ABRIL /94