



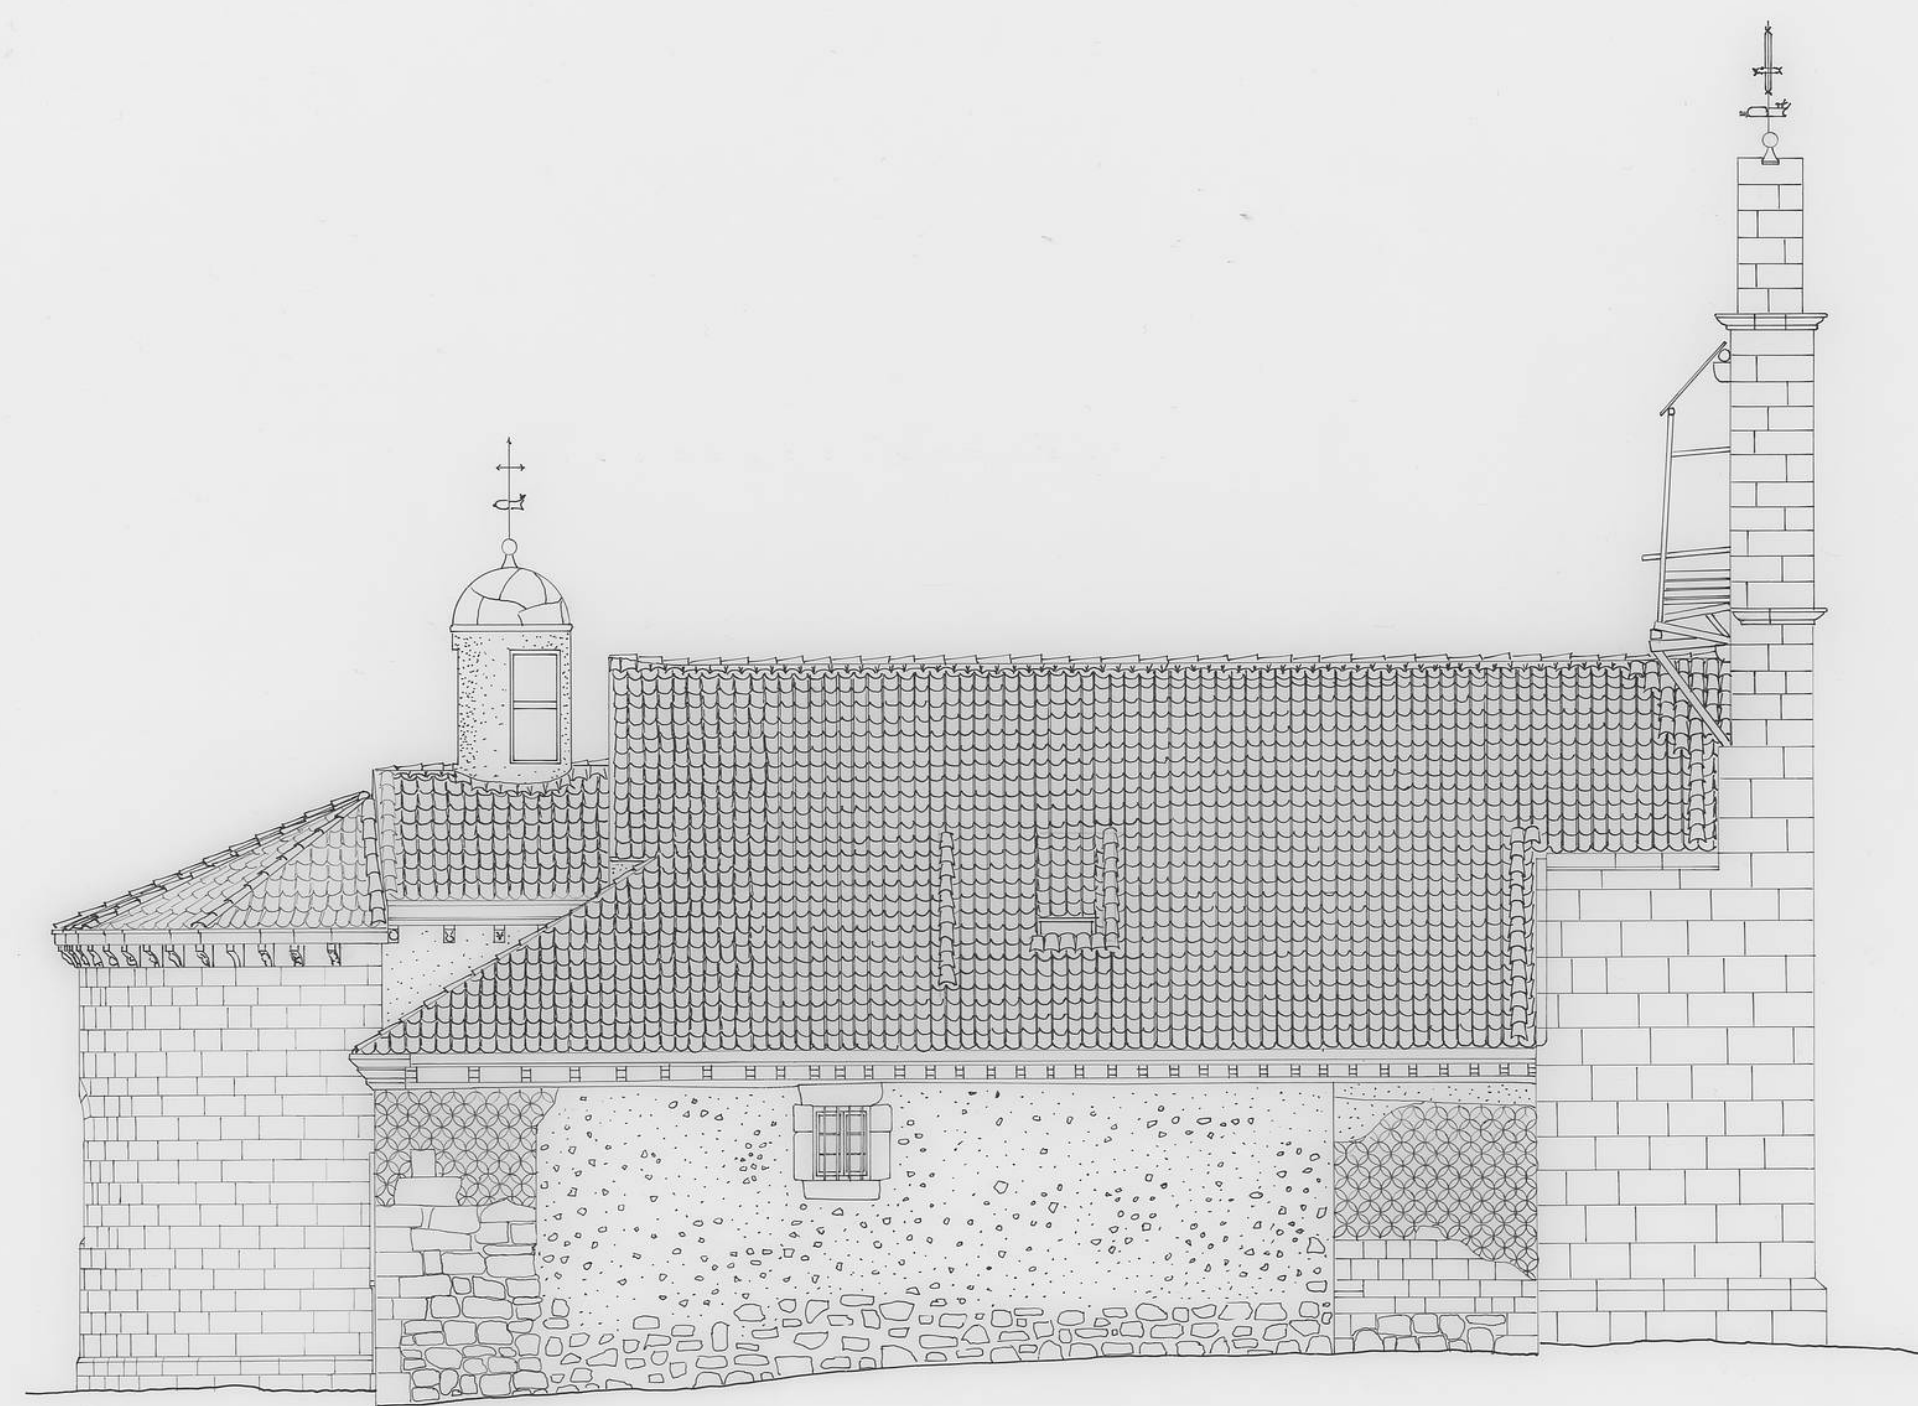

0 1 2 3 4 5 m

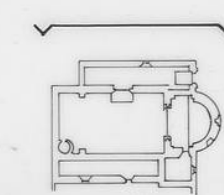

SAN CRISTOBAL BARAHONA DEL FRESNO
SEGOVIA

DOCUMENTACION GRAFICA

ALZADO NORTE
ESCALA 1:100

AGOSTO /93

