



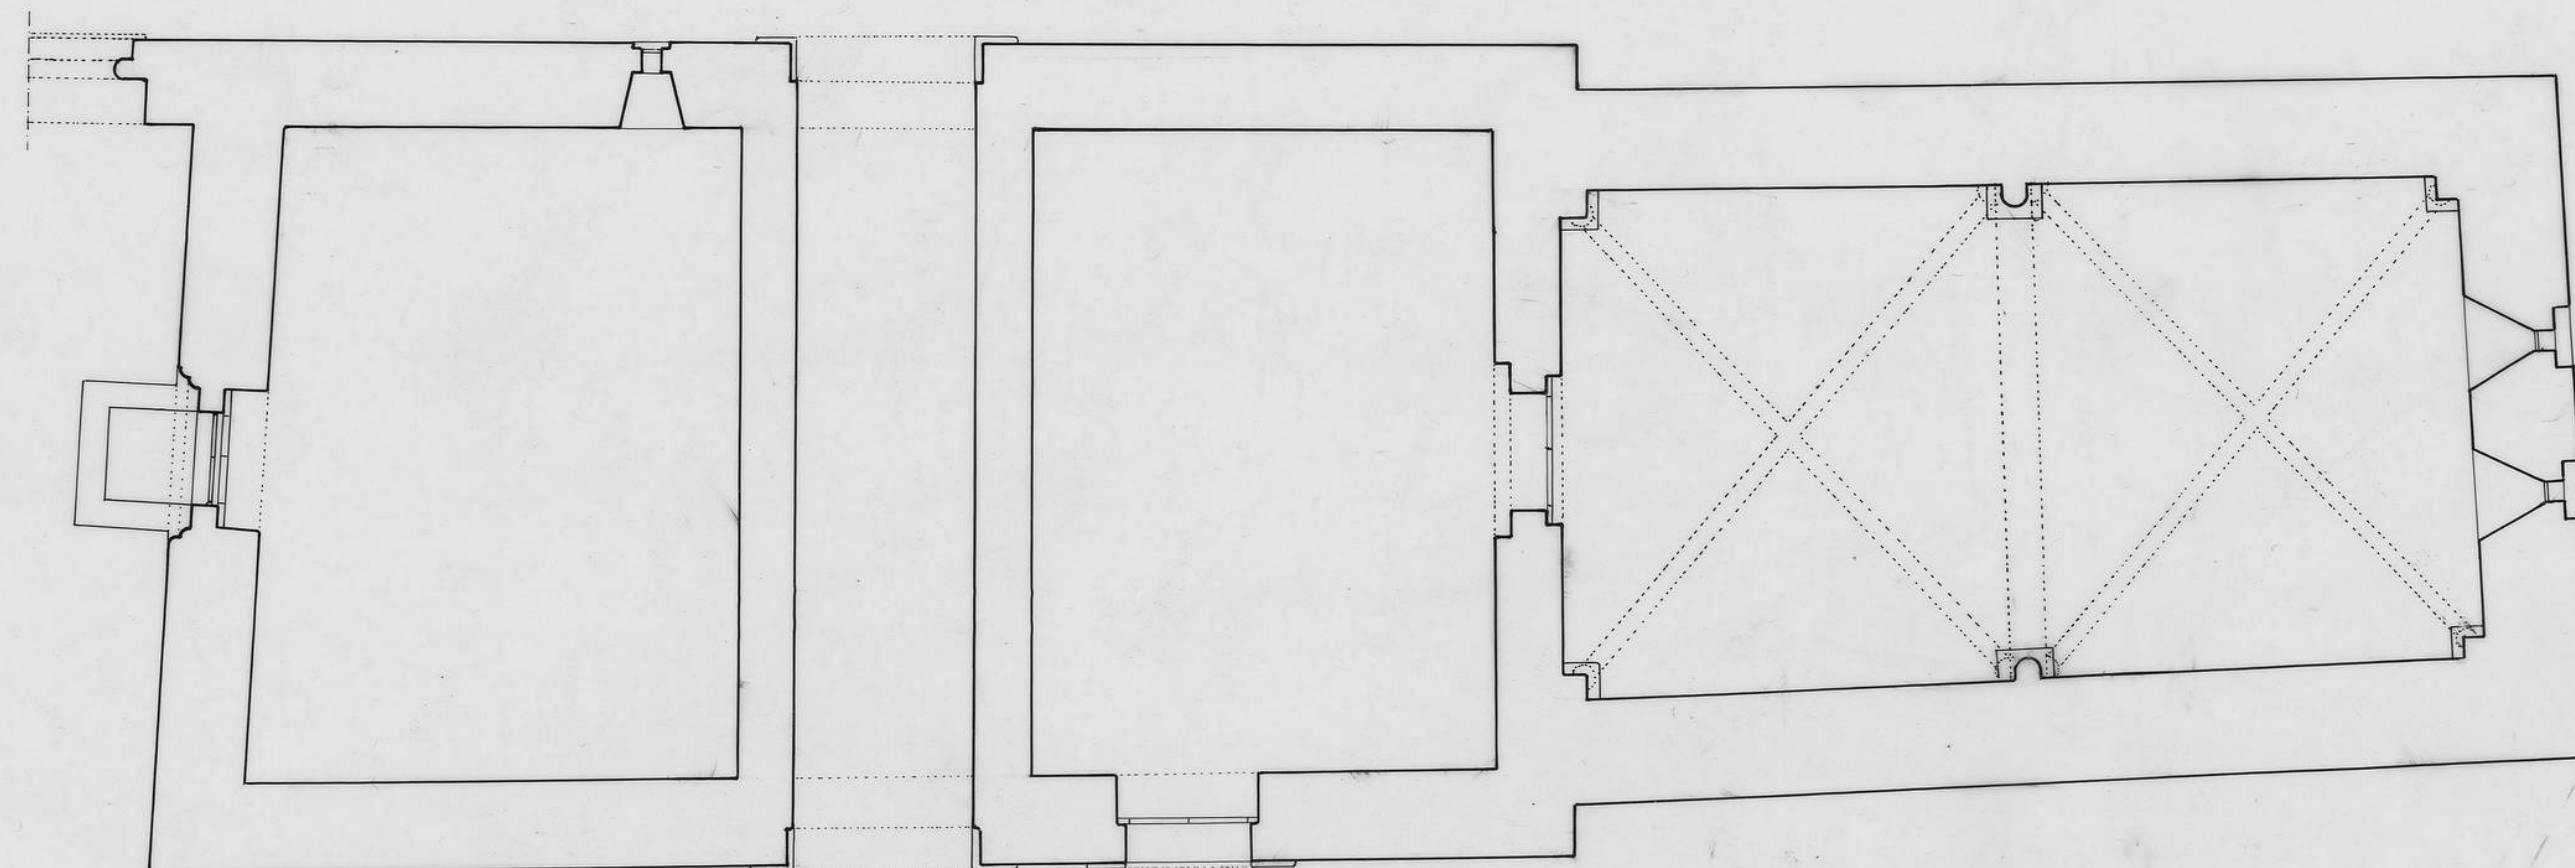

0 1 2 3 4 5 6 7 8 9 m

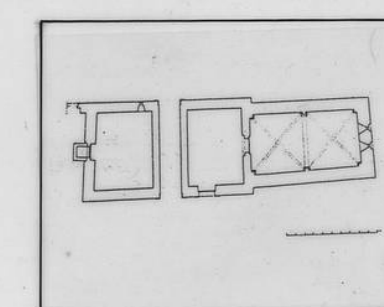

SAN POLO

DOCUMENTACION GRAFICA

PLANTA

ESCALA 1:100

AGOSTO / 94

SORIA

