



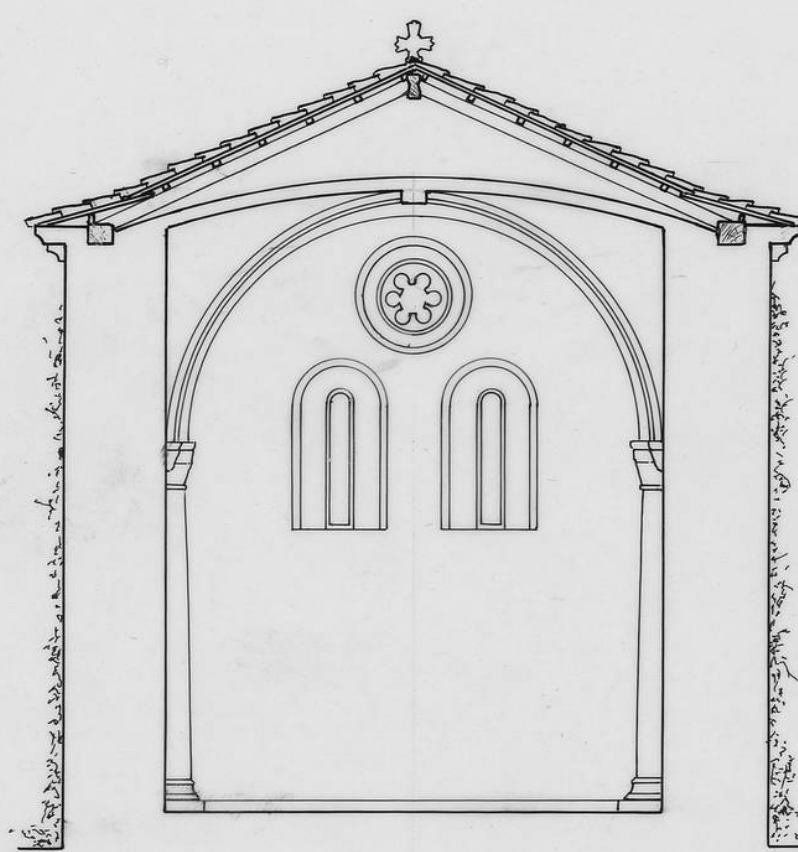

0 1 2 3 4 5 6 7 8 9 10 m

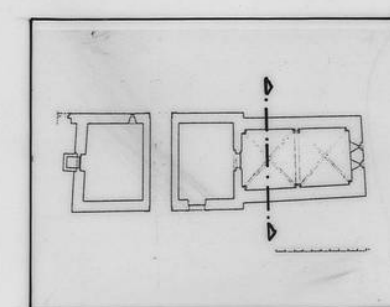

SAN POLO
DOCUMENTACION GRAFICA
SECCION TRANSVERSAL
ESCALA 1:100 AGOSTO / 94

SORIA

