



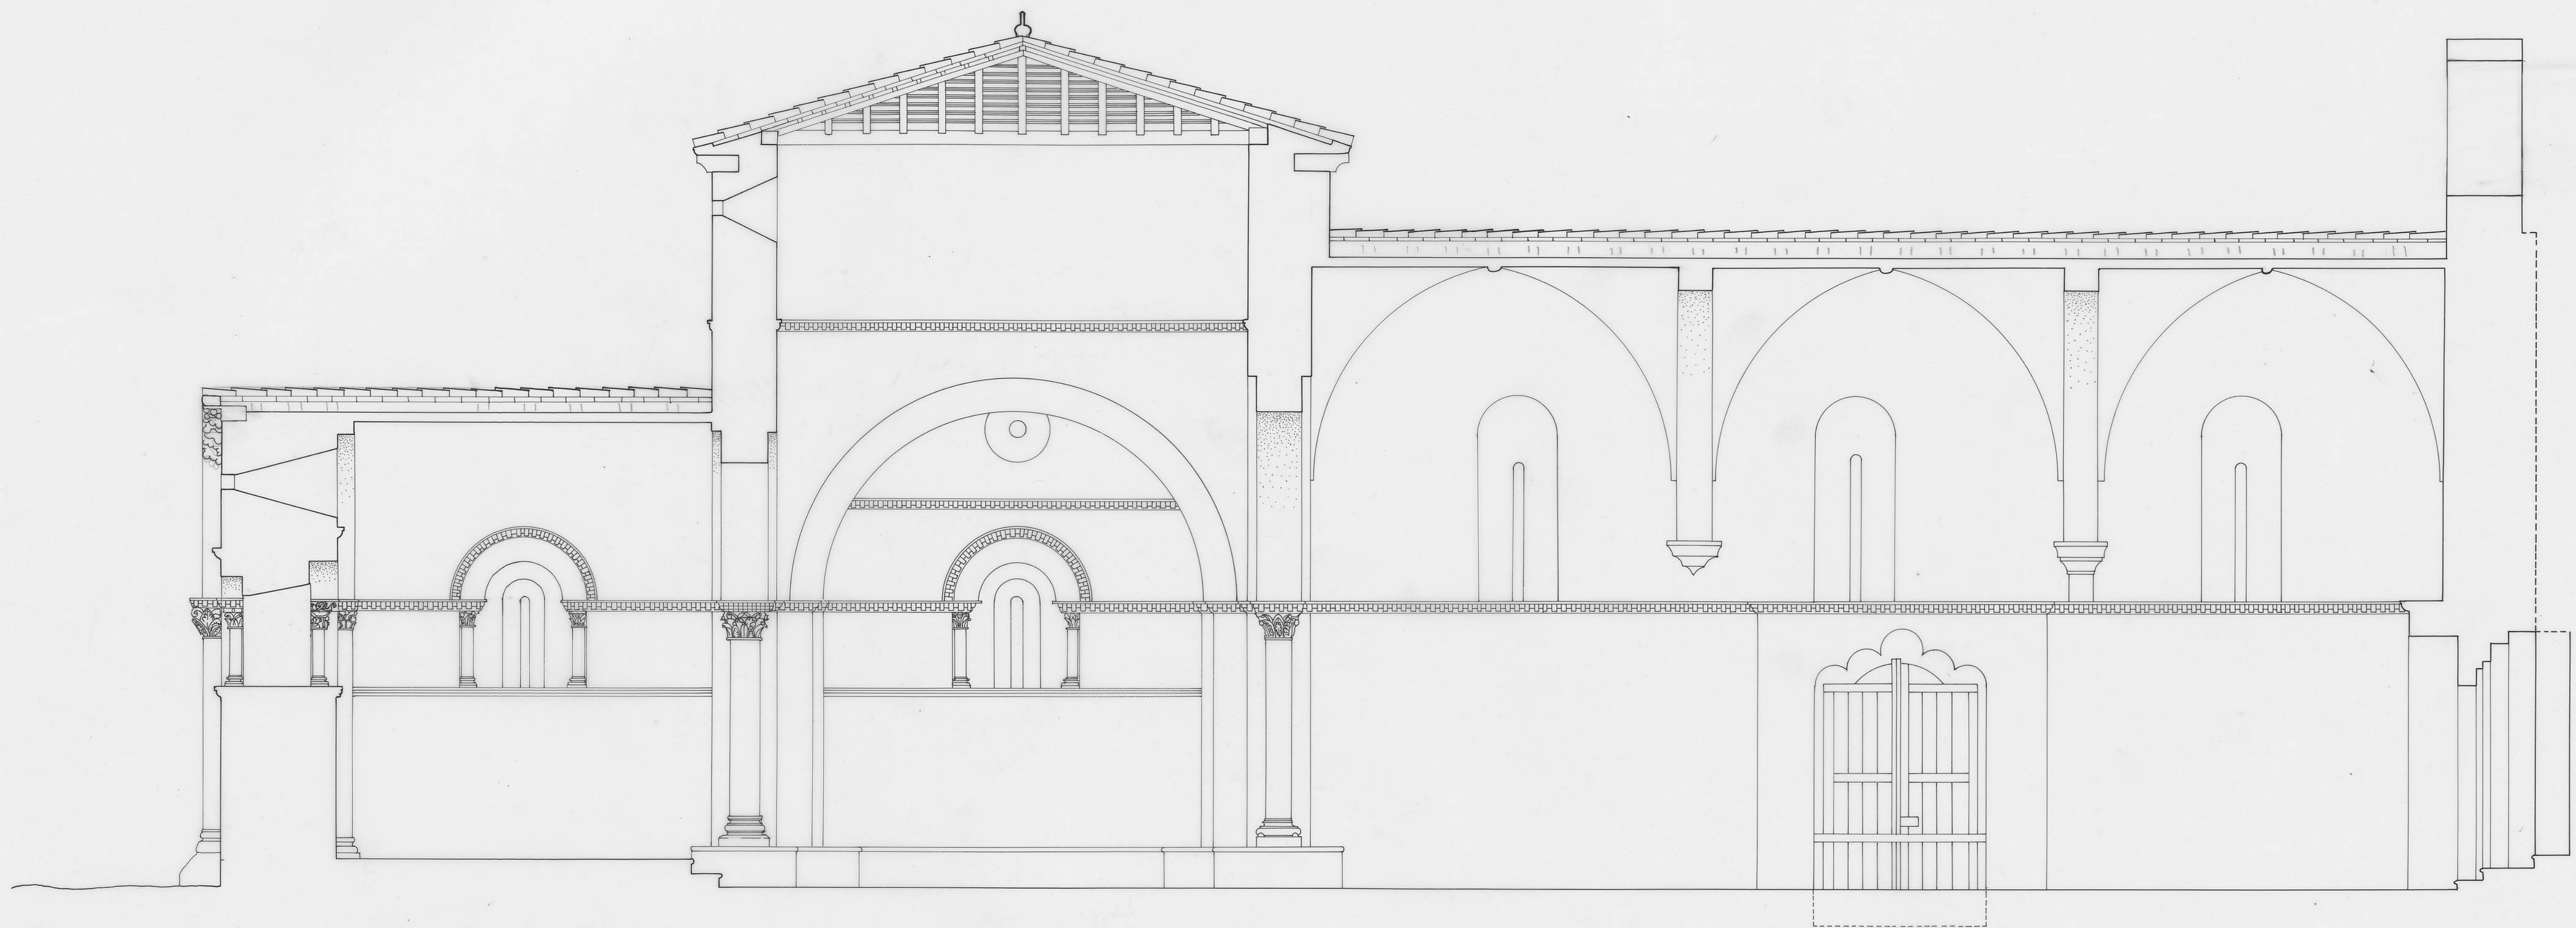

0 1 2 3

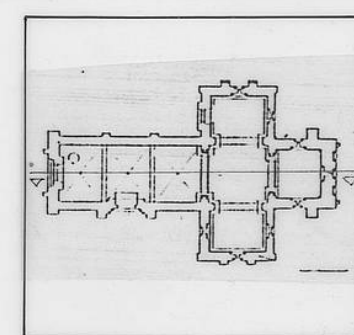

STA MARIA DE TERA STA MARTA DE TERA

DOCUMENTACION GRAFICA

SECCION LONGITUDINAL  
ESCALA 1:50

AGOSTO/94

