



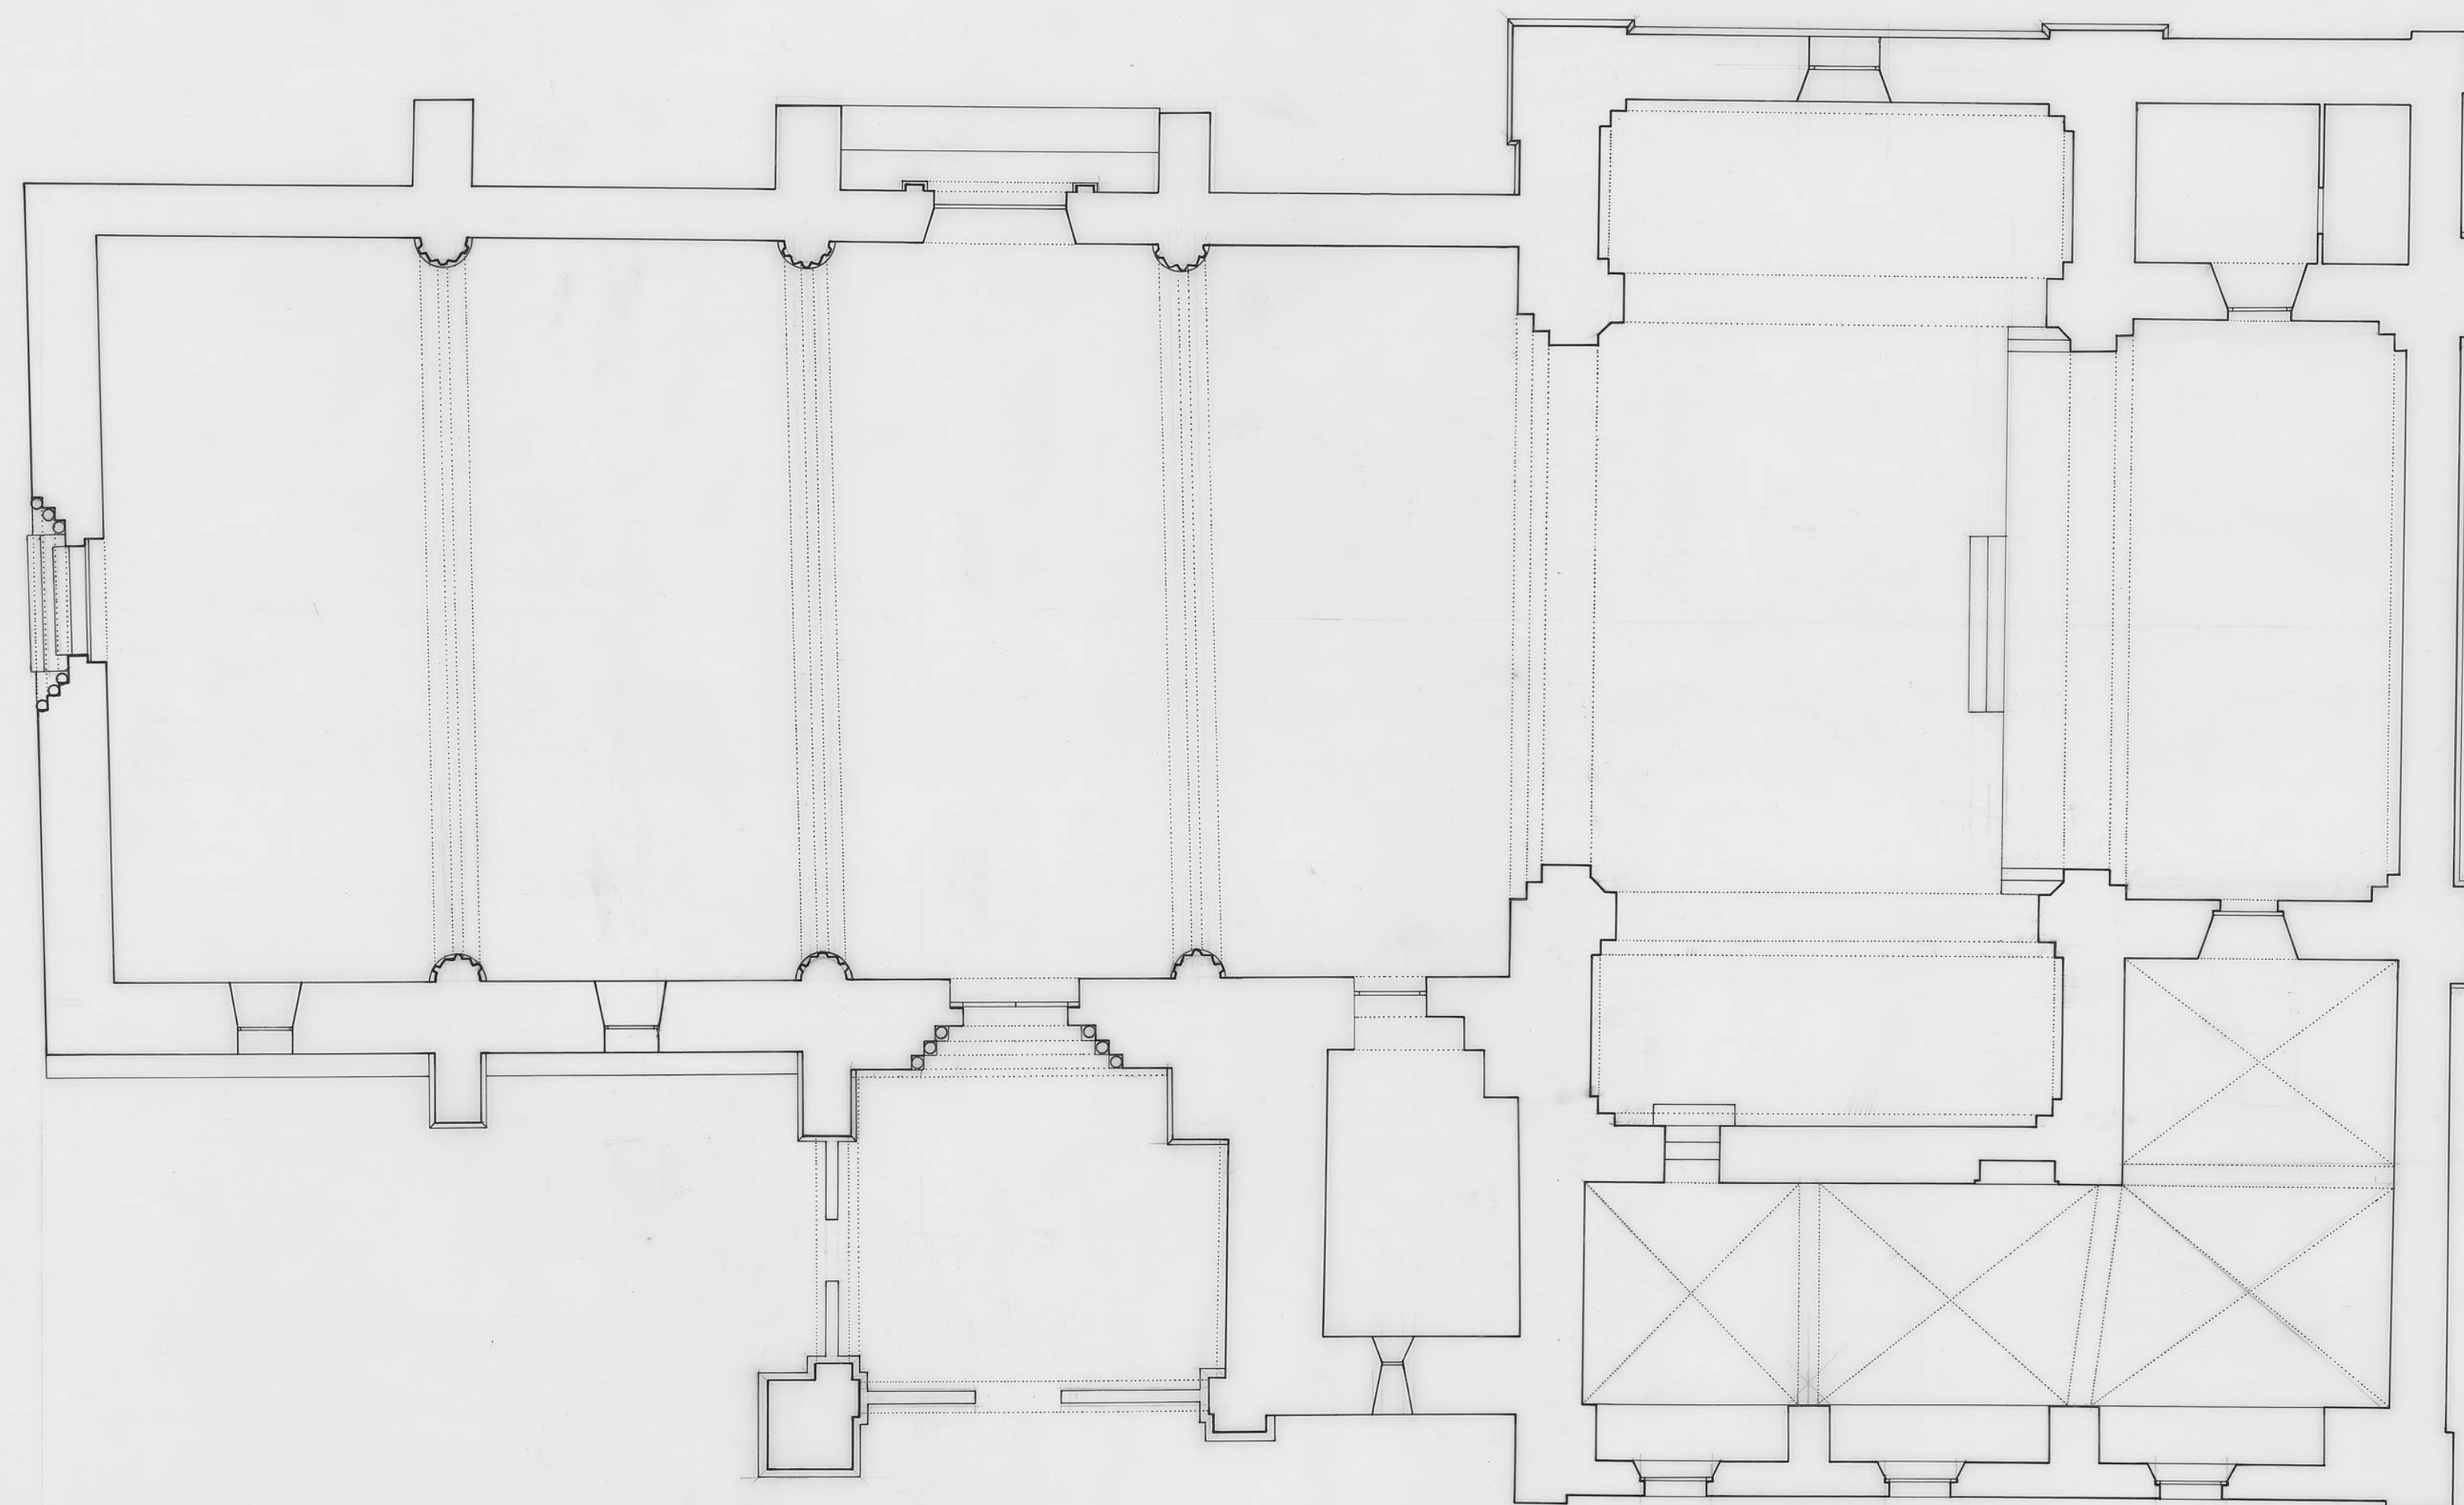

0 1 2 3 4 5 10

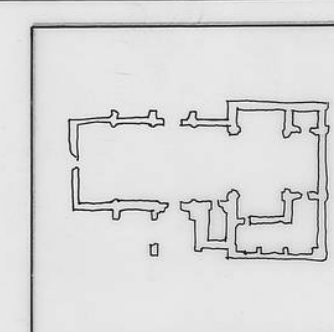

DOCUMENTACION GRAFICA
PLANTA
ESCALA 1:100

FERMOSELLE
ZAMORA



ABRIL/94