
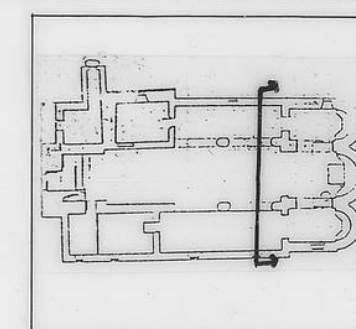
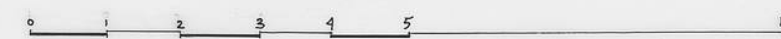


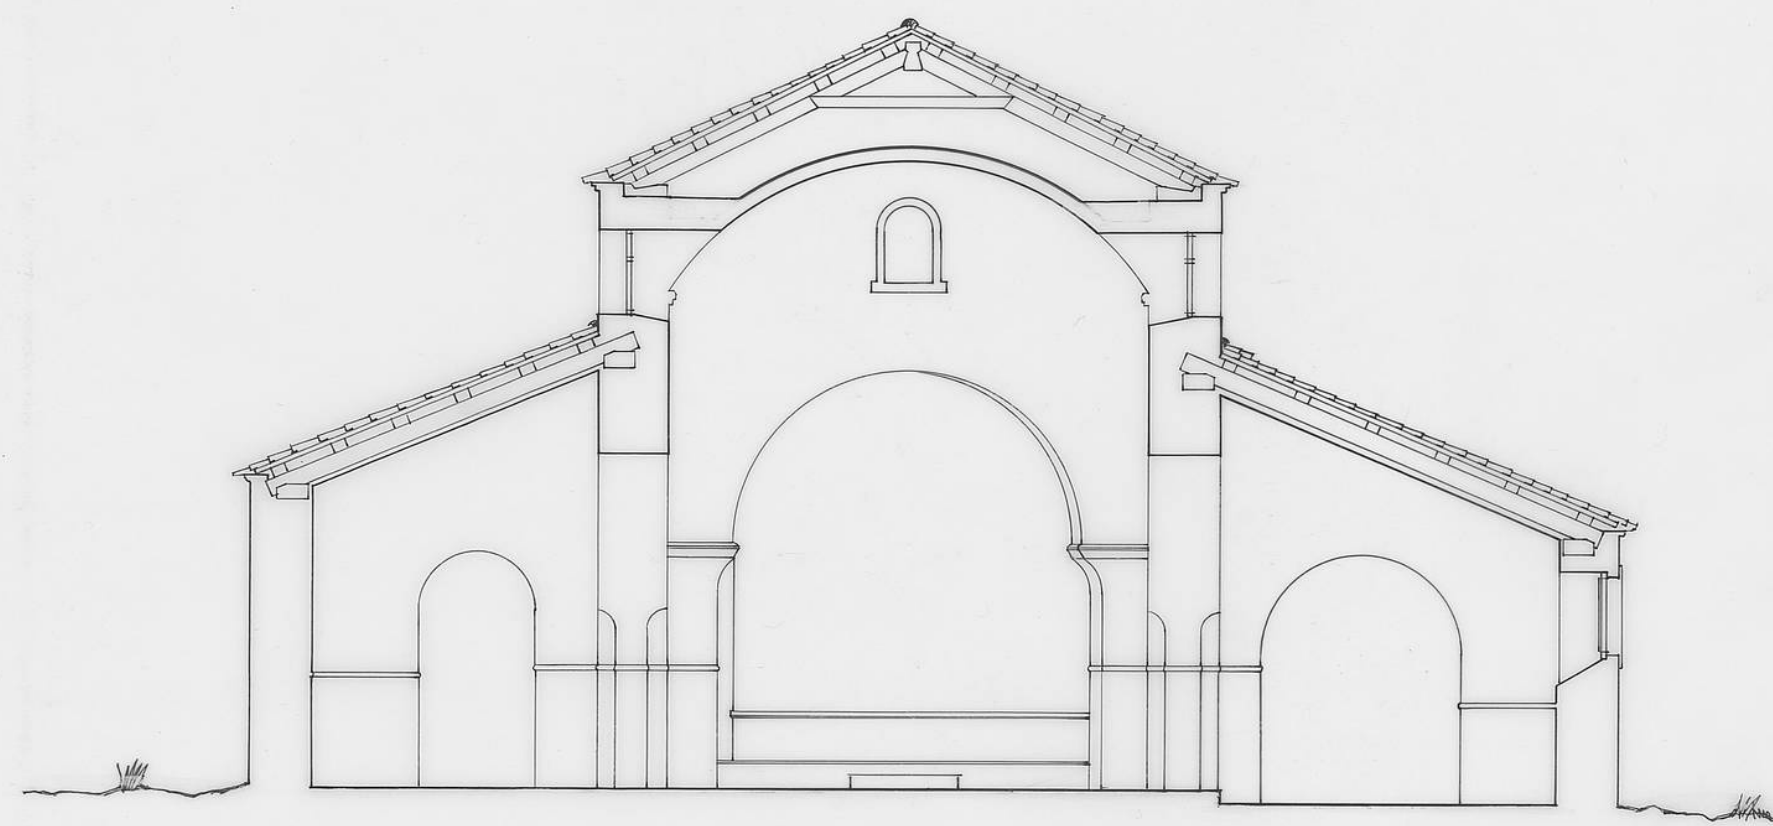

SAN SALVADOR

DESTRIANA

DOCUMENTACION GRAFICA

SECCION
ESCALA 1:100

AGOSTO/94

LEON

