
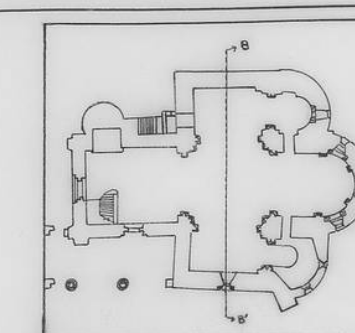


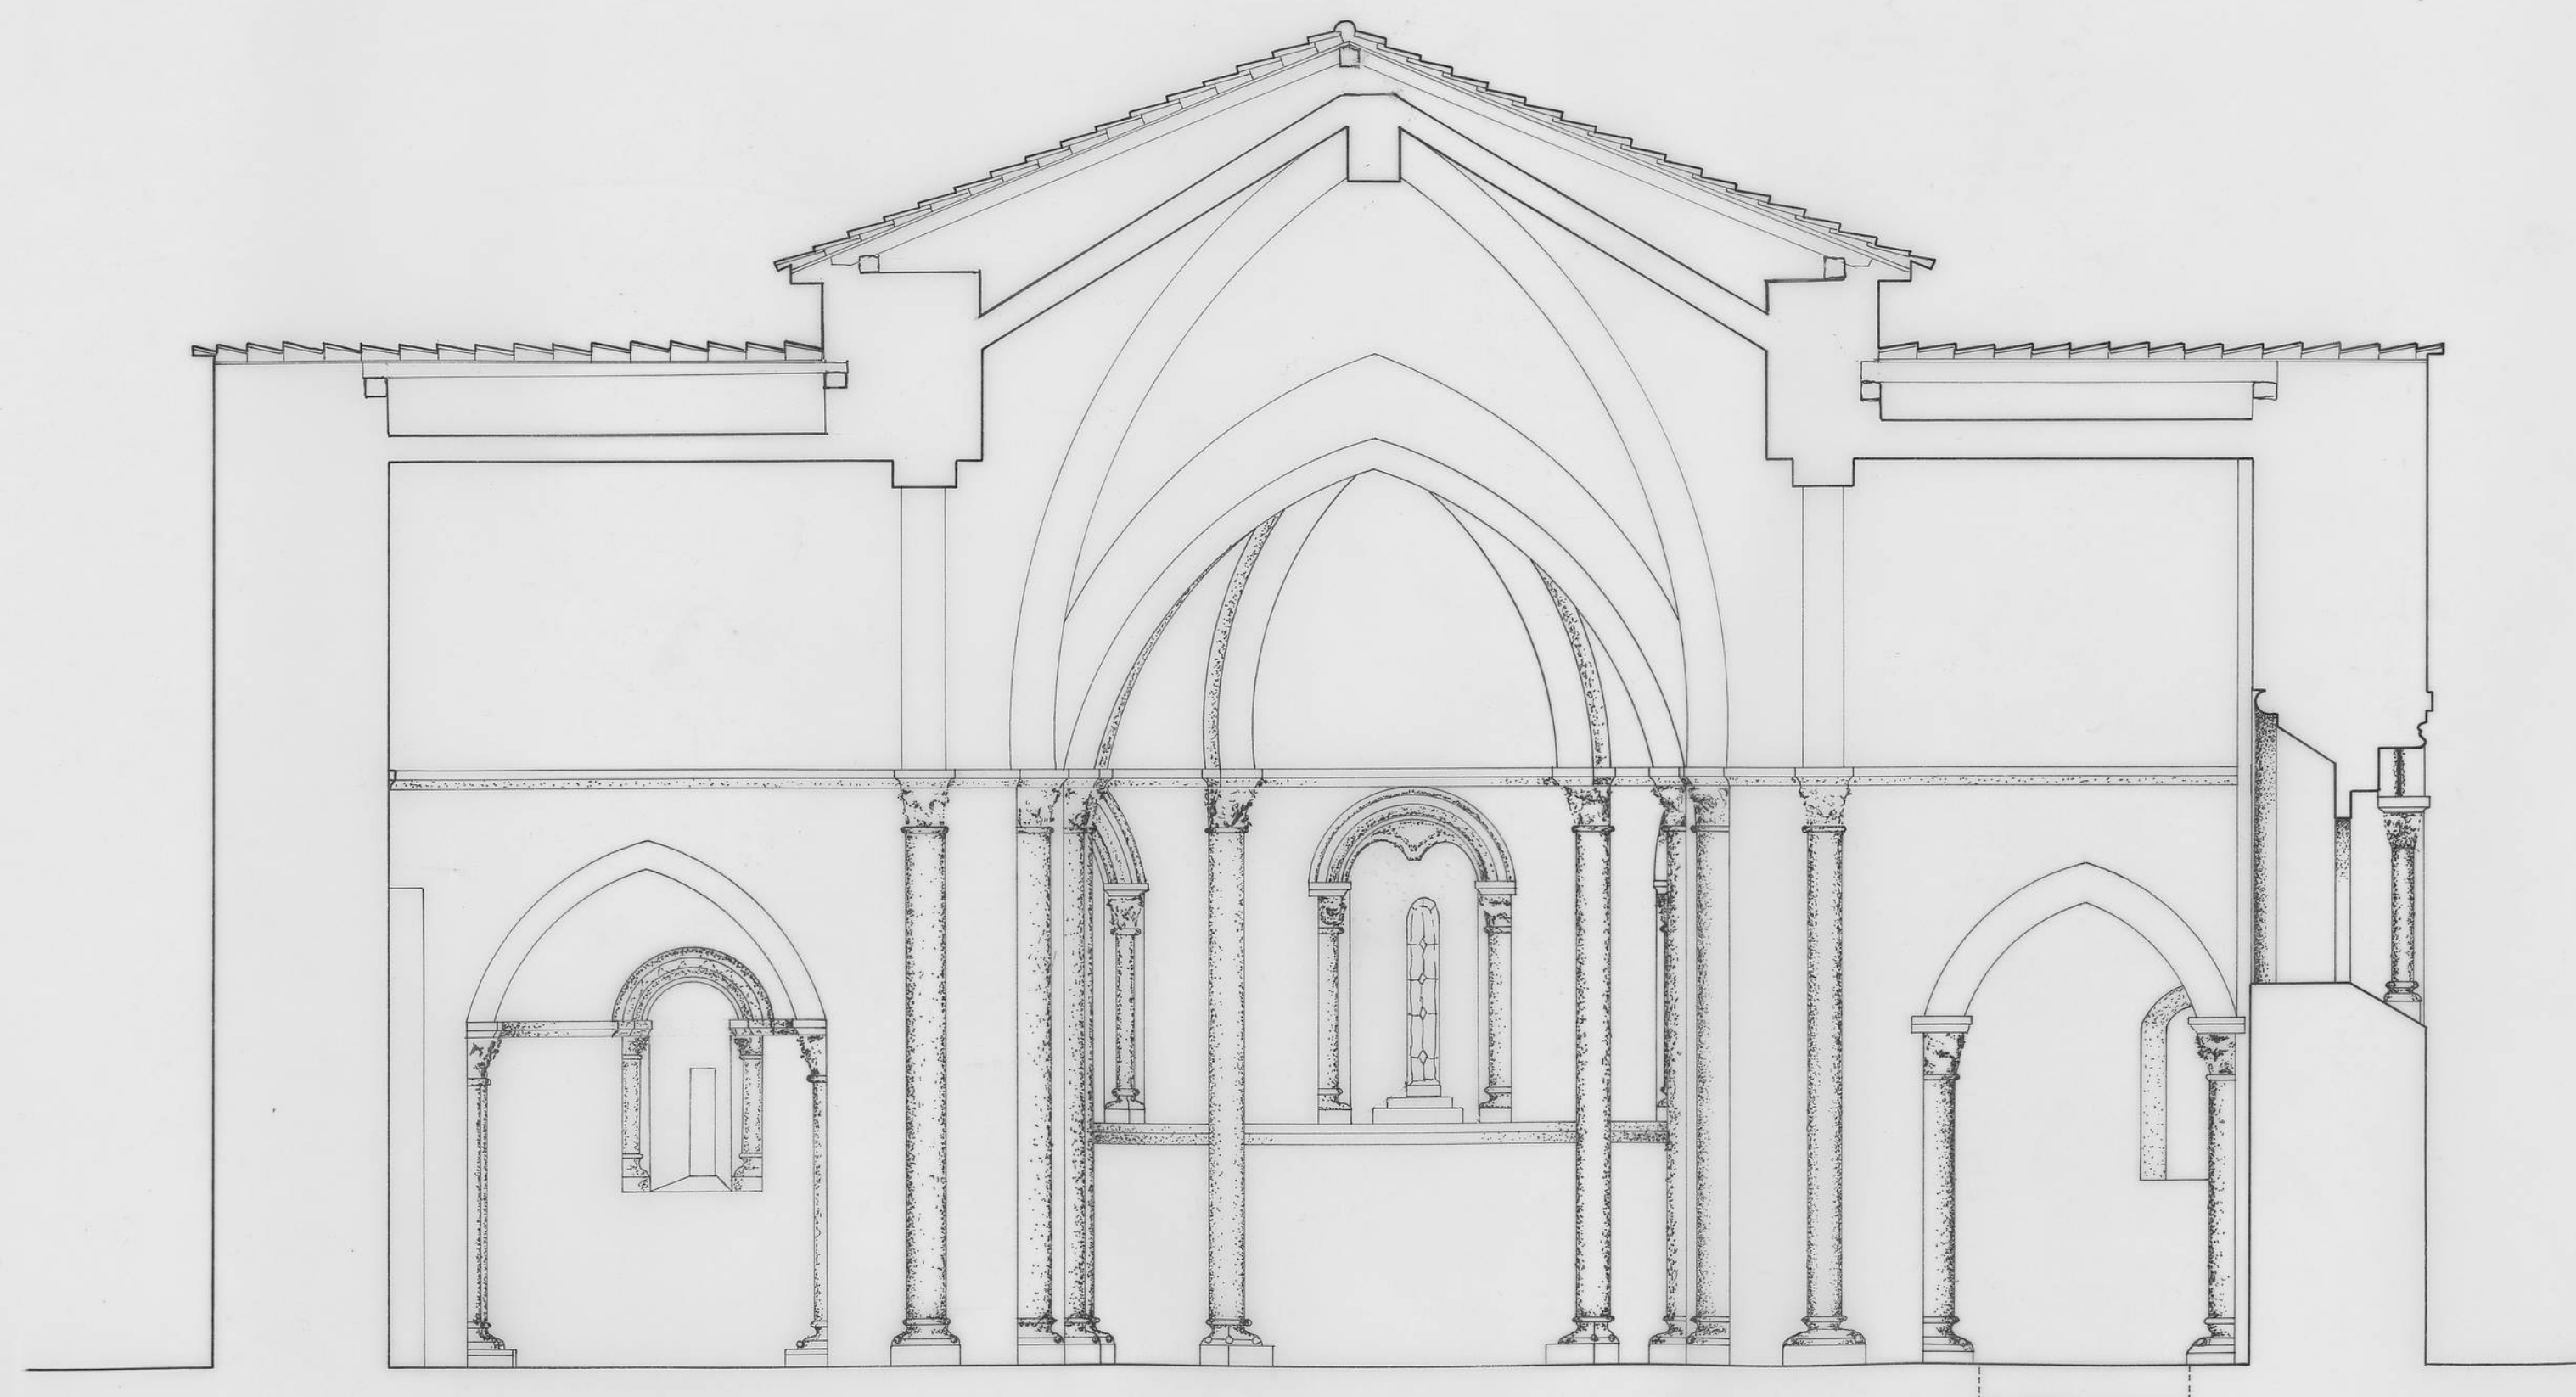

S. SALVADOR de BATAÑA CANTAMUDA
PALENGA

DOCUMENTACION GRAFICA

SECCION: B-B'

ESCALA 1/50

ABRIL / 89

