



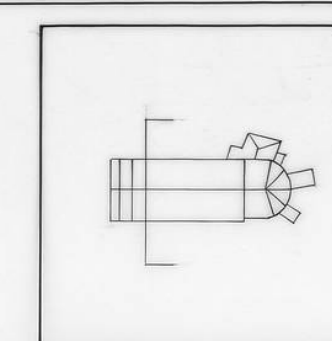

NTRA SRA ASUNCION CANDILICHERA
SORIA
DOCUMENTACION GRAFICA
SECCION TRANSVERSAL
ESCALA 1:100 FEBRERO/95

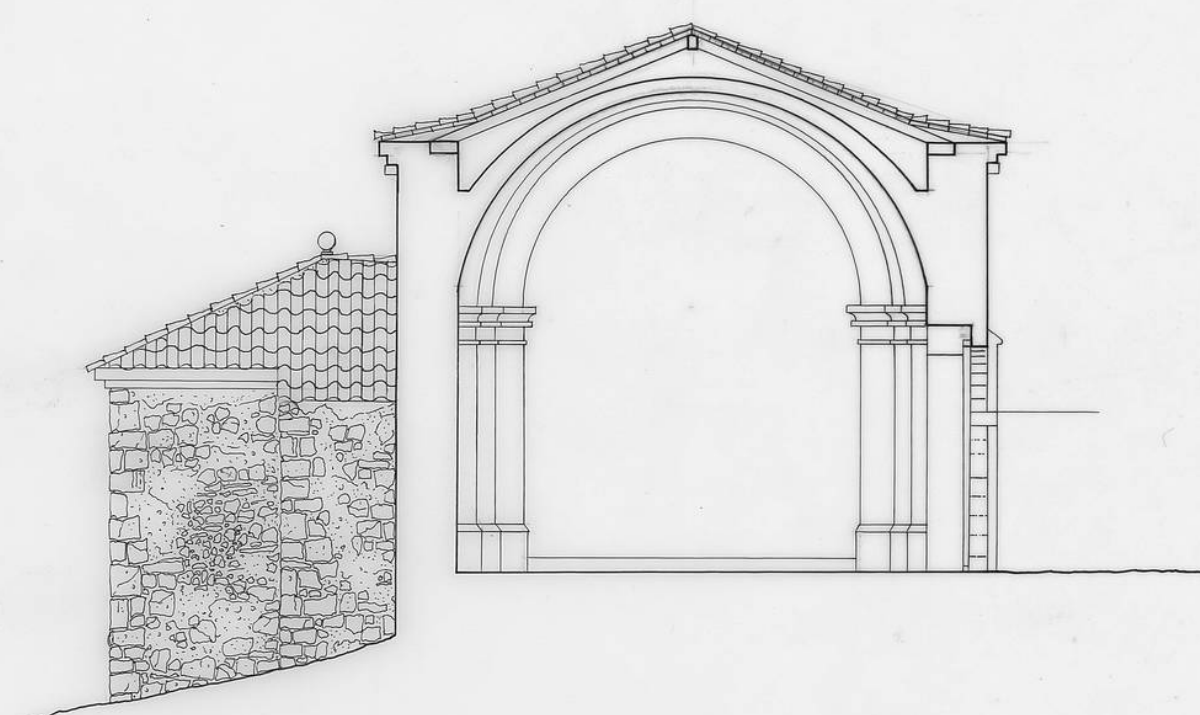